

general notes

© This drawing and all information it contains is copyright of Twenty-Nine Architecture and must not be copied or reproduced in whole or in part or used without express approval of the authors.

The drawing is to be read in conjunction with all other relevant drawings and specifications.

All dimensions to be checked on site prior to commencement of works and any discrepancies to be checked immediately.

Do not scale from this drawing.


Unless otherwise stated, all dimensions are in mm.



Massing kept away from boundary to reduce impact onto countryside

Landscape buffer improved along boundary

Existing Orchard and buffer zone to remain and enhanced biodiversity area

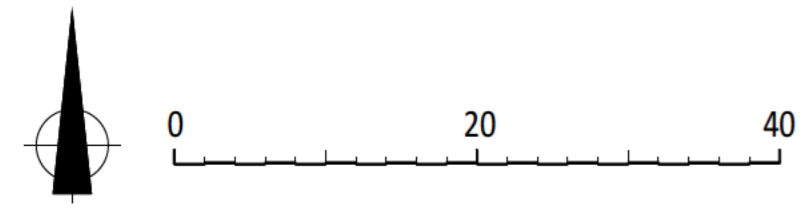

rev \_\_\_\_\_ date Feb '20 drawn DSR

client Hawswren Ltd

project Leaden Hill, Orwell, Royston  
Cambridgeshire

drawing title Illustrative Site Plan

drawing no IL(90)01 checked DSR

scale 1:500 original A2

status PLANNING

address



telephone \_\_\_\_\_  
email \_\_\_\_\_  
website \_\_\_\_\_

