
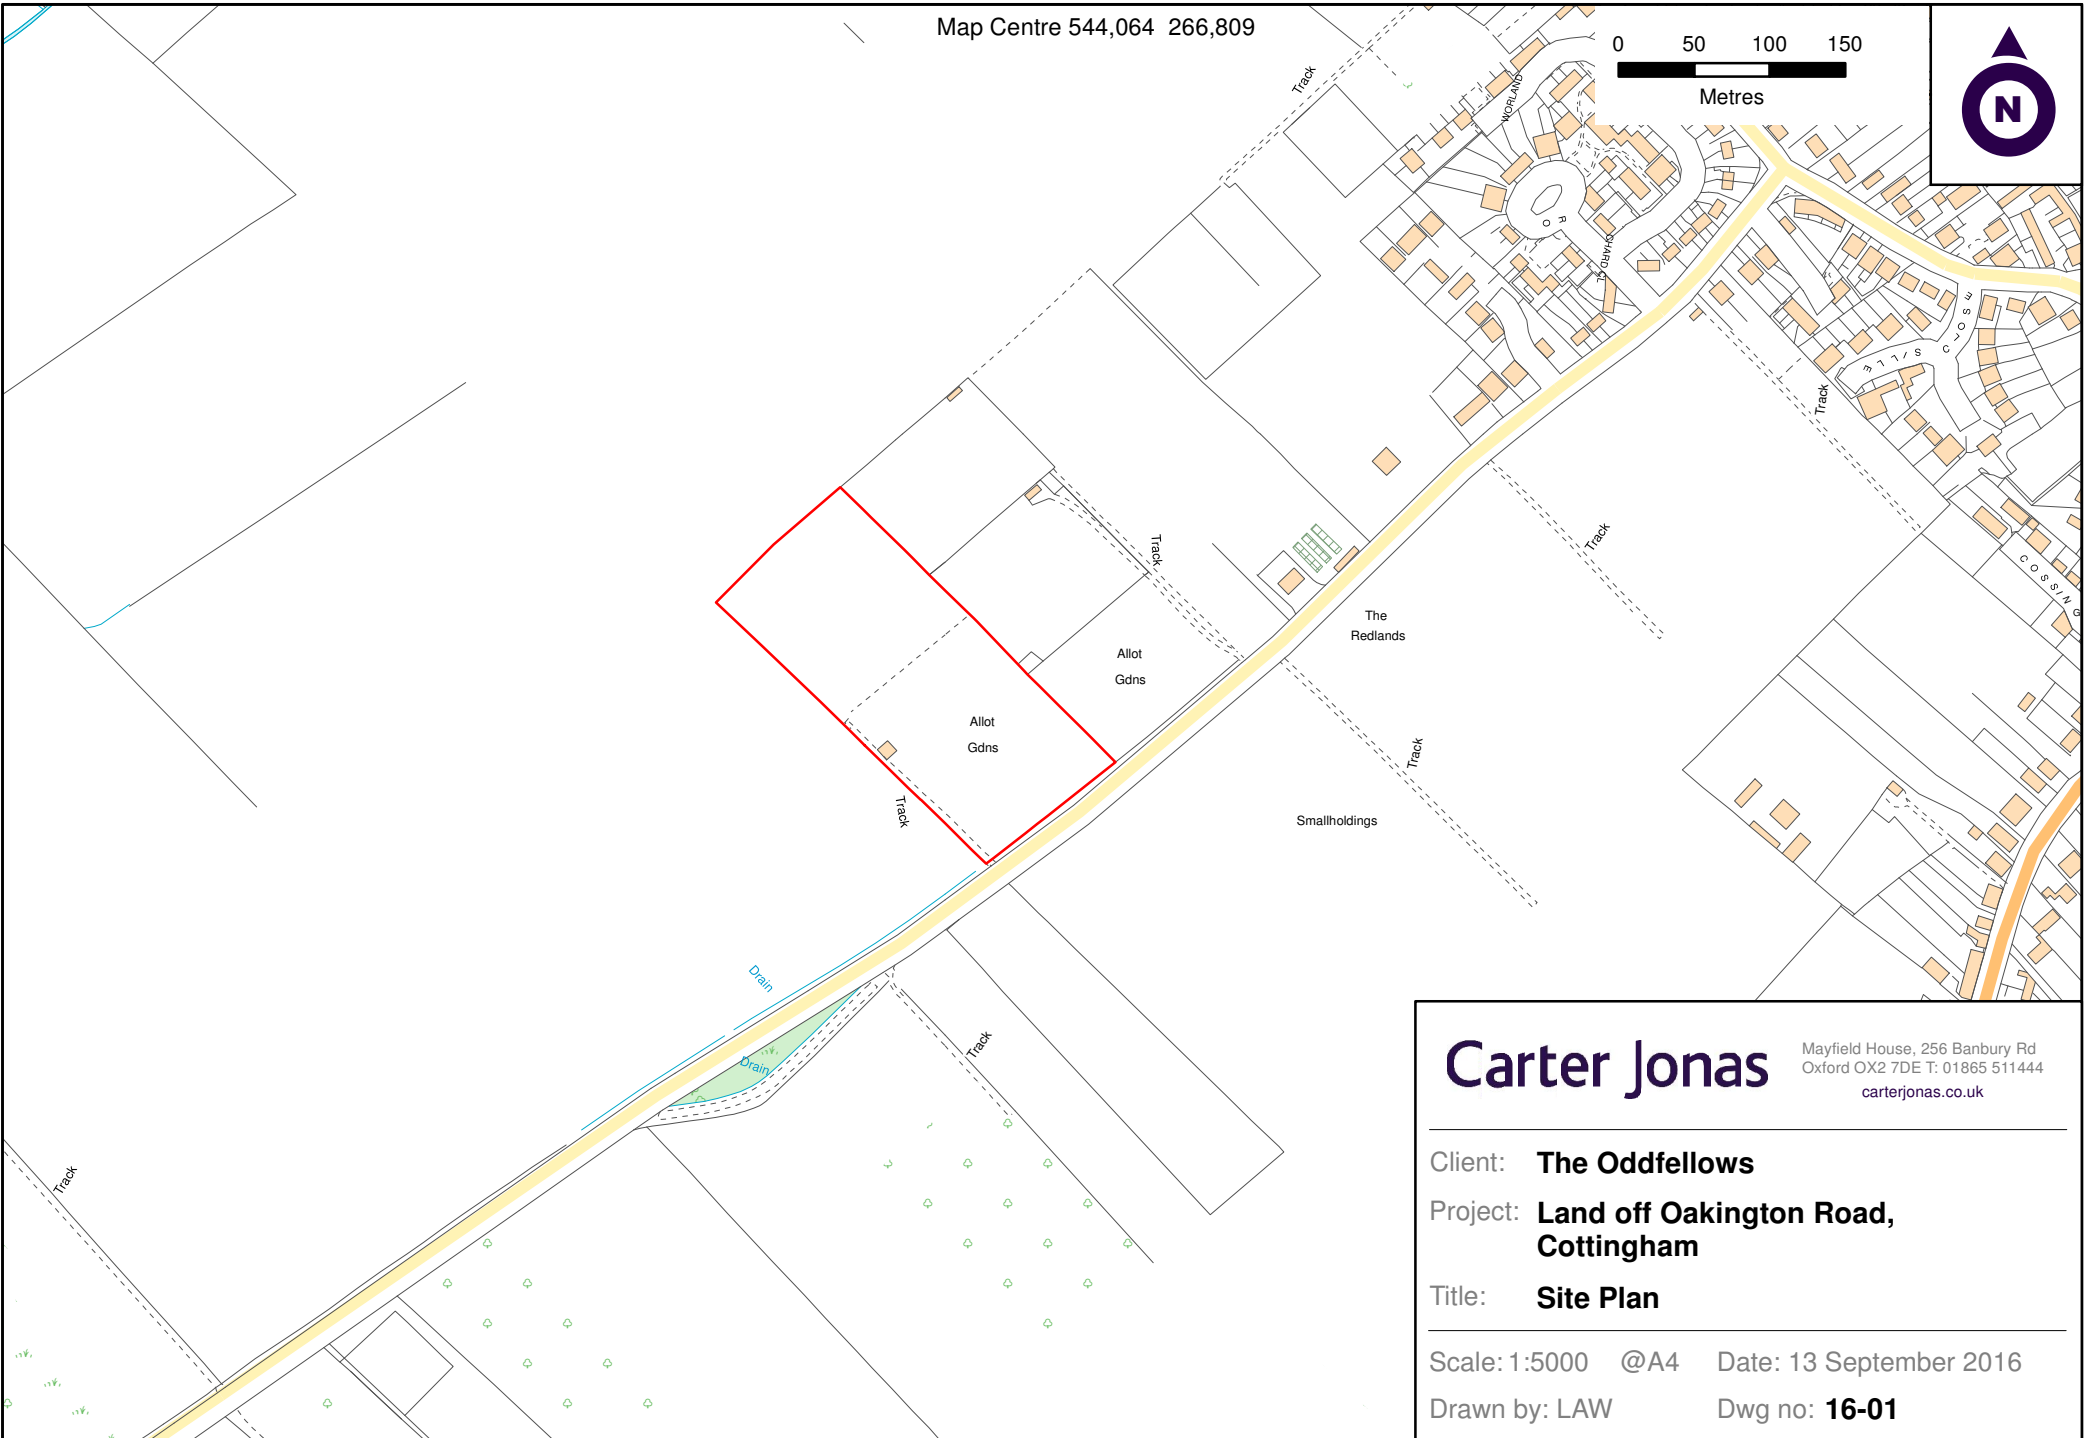


Map Centre 544,064 266,809

 

Carter Jonas

Mayfield House, 256 Banbury Rd
Oxford OX2 7DE T: 01865 511444
carterjonas.co.uk

Client: **The Oddfellows**

Project: **Land off Oakington Road,
Cottingham**

Title: **Site Plan**

Scale: 1:5000 @A4 Date: 13 September 2016

Drawn by: LAW Dwg no: **16-01**