



- Note
1. DRAWINGS MUST NOT BE SCALED. WORK ONLY TO FIGURED DIMENSIONS
  2. CHECK ALL DIMENSIONS ON SITE BEFORE ORDERING MATERIALS OR PUTTING WORK IN HAND
  3. DIMENSIONS MUST BE VERIFIED ON SITE BEFORE PREPARATION OF SHOP DRAWINGS
  4. SHOP DRAWINGS OF MANUFACTURED ITEMS MUST BE APPROVED BY THE ARCHITECTS BEFORE WORK IS PUT IN HAND
  5. THE ARCHITECTS MUST BE NOTIFIED OF ANY DISCREPANCIES IMMEDIATELY

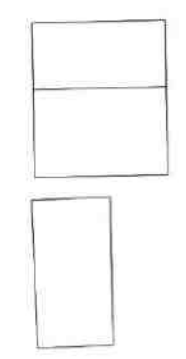

- Affordable Units - No. 14 (40%)
- Open Market Units - No. 21

TOTAL DWELLINGS 35

 

No.   Date		
CLIENT DEAN & DEAN		
PROJECT REDEVELOPMENT OF LAND AT PLUMBS DAIRY, HIGH STREET BALSHAM		
TITLE PROPOSED SITE PLAN		
DRAWING STATUS FEASIBILITY		
DRAWN TO	CHECKED CS	
SCALE 1:250@A1		
DATE MAR. '19		
A BELMONT PLACE CAMBRIDGE CB1 1AR		
		
<small>T: 01223 361803 W: www.piparchitects.co.uk E: info@piparchitects.co.uk</small>		
JOB NO.	DRAWING NUMBER	REV
	PL-1-01	

PRELIMINARY