
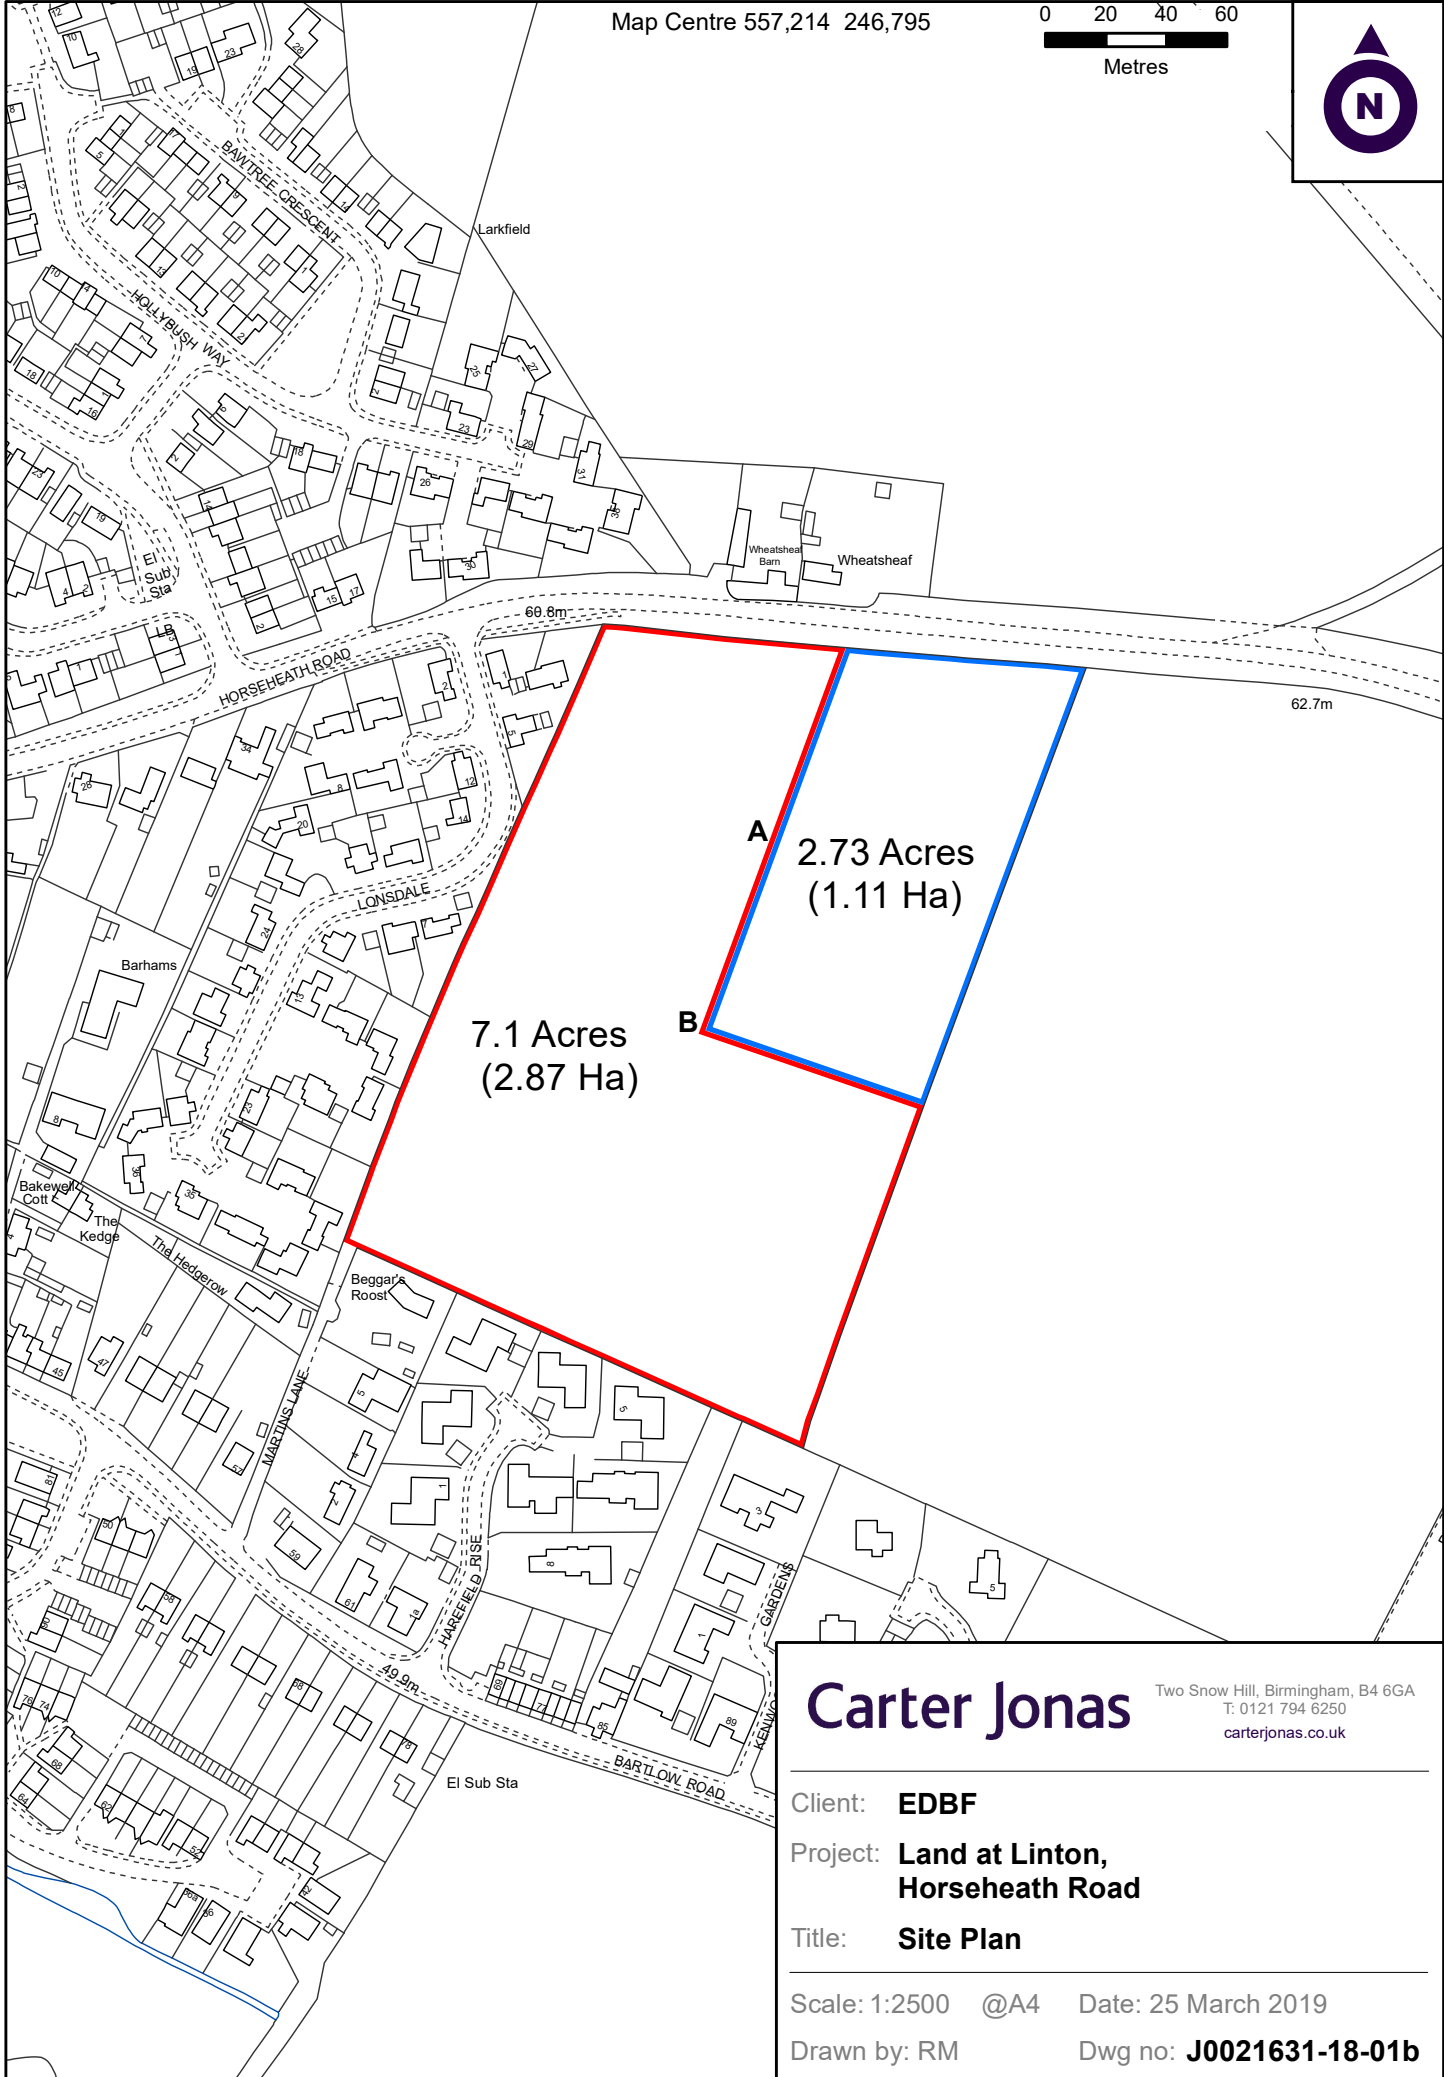


Map Centre 557,214 246,795

 

# Carter Jonas

Two Snow Hill, Birmingham, B4 6GA  
T: 0121 794 6250  
carterjonas.co.uk

Client: **EDBF**

Project: **Land at Linton,  
Horseheath Road**

Title: **Site Plan**

Scale: 1:2500 @A4 Date: 25 March 2019

Drawn by: RM Dwg no: **J0021631-18-01b**