




LEGEND

- Proposed dwellings
- Hard-surfacing
- Grassed areas
- Proposed trees
- Trees to be retained
- P** Parking

No.	Date	
CLIENT LARAGH HOMES		
PROJECT PROPOSED DEVELOPMENT VILLIERS PARK, FOXTON		
TITLE INDICATIVE SITE PLAN		
DRAWING STATUS FEASIBILITY		
DRAWN	ED	CHECKED CS
SCALE	1:500@A2	
DATE	JANUARY 2018	

PROPOSED SITE PLAN 1:500

Dwellings up to 2 storeys high

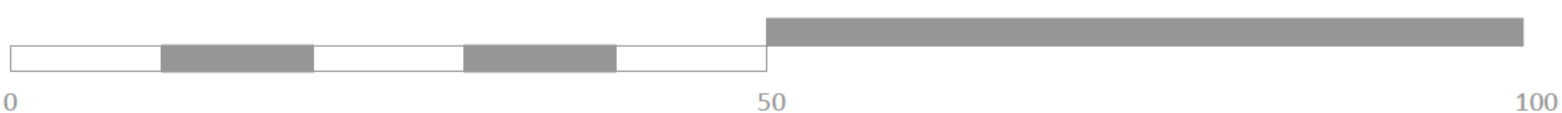

JOB NO. 1703	DRAWING NUMBER F-1-01	REV J
-----------------	--------------------------	----------