




PROPOSED SECTION - EAST - WEST (Through Access Road Looking North)

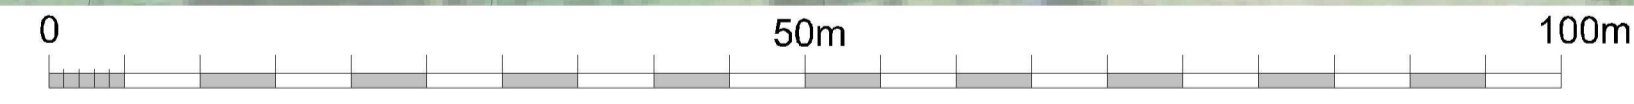

1:500 PROPOSED SITE PLAN



PROMINENT AREA OF SITE DESIGNED TO REPLICATE TRADITIONAL CAMBRIDGE FARMSTEAD



PROPOSED SECTION - NORTH TO SOUTH (From Main Road Looking West)



PROPOSED SECTION - BUNGALOW TO MILL END & PLOT 24

**Land West of Hardwick Road, Toft, Cambridge, CB23 2RQ**

SCHEDULE OF ACCOMODATION:-  
Affordable Housing Units: 8-10,13-18,19-21  
Market Housing:- 1-7,11,12,22-30



ISSUE	DESCRIPTION	DATE	BY
B	Swale added	02.07.2018	JJO
C	SWALE NOTATION AMENDED	03.07.2018	CJH

Project name: LAND AT HARDWICK ROAD, TOFT	
Drawing title: PROPOSED SITE PLAN	
Scale: 1:500	Date: _____ Drawing no: 492 x 01C
Paper: A1 PAPER	Drawn: JJO

Dimensions are in millimeters unless otherwise stated. Do not scale from this drawing. If in doubt, ask.