


PROPOSED JUNCTION LAYOUT AND VISIBILITY
Scale 1:500

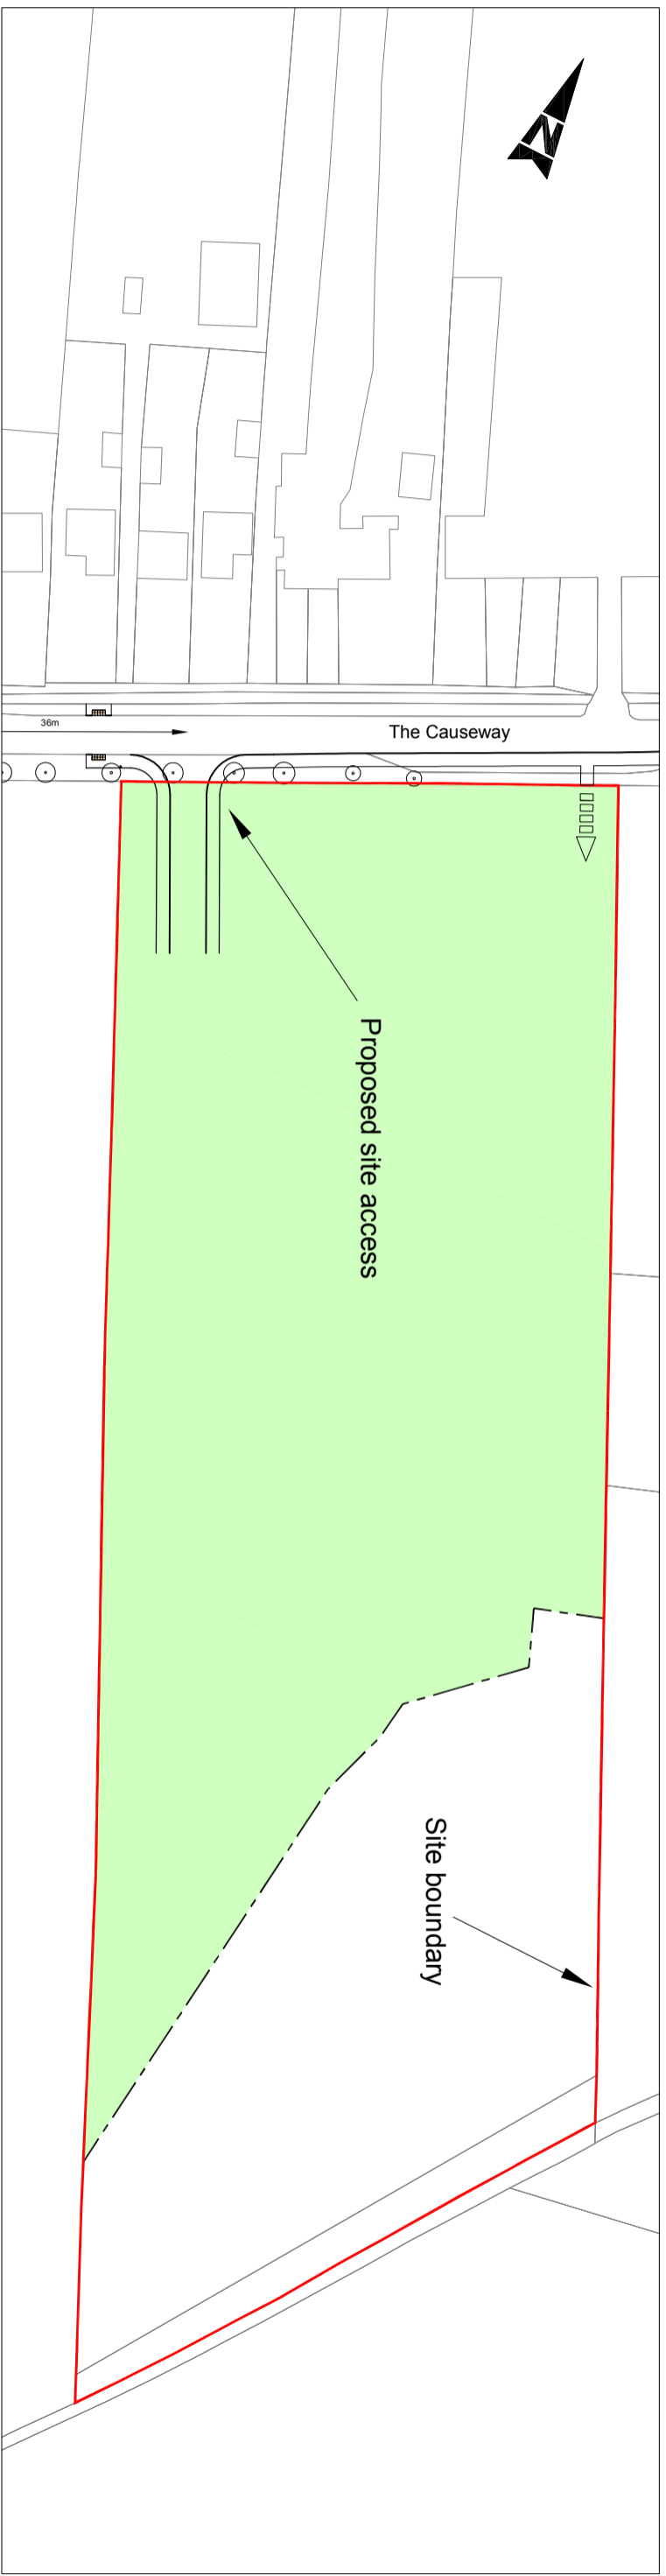

PROPOSED SITE PLAN Scale 1:1000

© CROWN COPYRIGHT. ALL RIGHTS RESERVED
Licence No. AL1000 18595

<p>KEY:</p> <ul style="list-style-type: none"> --- Proposed Visibility Sight Lines Extent of developable land Proposed new carriageway Proposed new footway Developable land avoiding flood plain Existing tree 		<p>NOTES:</p> <ol style="list-style-type: none"> 1. Preliminary design only - based on Ordnance Survey data. 2. All design and visibility sight lines based on the provisions of TD 42/95 (DMRB) for a speed limit of 30mph. 3. Proposed road markings to be in accordance with the Traffic Signs Regulations and General Directions 2016 	
<p>SAFETY, HEALTH AND ENVIRONMENTAL INFORMATION</p> <p>In addition to the hazards/risks normally associated with the types of work detailed on this drawing, note the following:</p>		<p>CONSTRUCTION</p> <p>NONE</p>	
<p>MAINTENANCE/CLEANING</p> <p>NONE</p>		<p>DECOMMISSIONING/DEMOLITION</p> <p>NONE</p>	
<p>It is assumed that all works will be carried out by a competent contractor working, where appropriate, to an approved method statement</p>		<p>Rev. P1</p>	<p>Date 03.11.17</p>
<p>FOR INFORMATION</p> <p>ATKINS</p> <p>Copyright © Atkins Limited (2015)</p> <p>Epsom Gateway Ashley Avenue Sipson KT18 5AL</p> <p>Tel: +44 (0)1372 728140 Fax: +44 (0)1372 740055 www.atkinsglobal.com</p>		<p>Client</p>	<p>Drawn</p>
<p>SCOTT PROPERTIES</p>		<p>Scale A3 SHOWN</p>	<p>Drawn AE</p>
<p>LAND AT THE CAUSEWAY, KNEESWORTH</p>		<p>Original Date 03.11.17</p>	<p>Checked AE</p>
<p>PROPOSED SITE ACCESS</p>		<p>Design Date 03.11.17</p>	<p>Autocoded Date</p>
<p>Drawing Number: KNEES - ATK - HGN - ZZ</p>		<p>Volume: ATK - HGN -</p>	<p>Project Ref No: 5152323</p>
<p>Location: ZZ</p>		<p>Issue: - DR - D - 0001</p>	<p>Reason: P1</p>