



Fen Ditton

A14

High Ditch Road

Low Fen Drive Way

Kingsley Woods

Kingsley Woods

The Crescent

The Crescent

The Circus

The Crescent

Kingsley Woods

Fison Road Estate

The Plains

Gregory Park

The Titch

Primary School

Newmarket Road Cemetery

Car Businesses

Beta Square

Market Square

Park & Ride

Car Showrooms

Foodstore, Retail & Community

Petrol Filling Station


Newmarket Road

Newmarket Road Improvement

Airport Control Building

Cambridge Airport

Marshall South Works

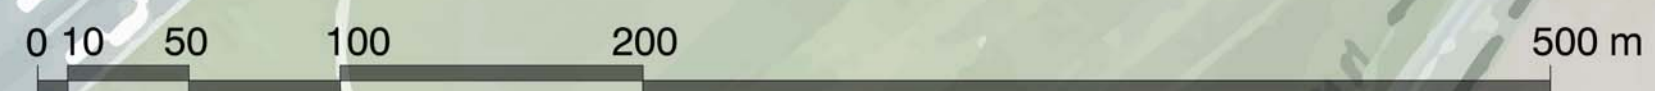

Plan based upon Ordnance Survey Material with the permission of Ordnance Survey on behalf of the Controller of Her Majesty's Stationery Office © Crown copyright 2008. All rights reserved. Licence number 100020449

A	30.10.13	Revised further to comments made by SCDC on 25.10.13	HYT	AB
rev.	date	notes	dm	aud
<b>OUTLINE PLANNING APPLICATION</b>				
Diespeker Wharf 38 Graham Street London N1 8JX T: 020 7336 7777    URL: www.ptea.co.uk F: 020 7336 0770    E: forename.surname@ptea.co.uk			<b>PTEa</b> POLLARD THOMAS EDWARDS architects	
project	Wing Masterplan, Cambridge	drawn	audited	scale
		KH	RSC	1:2500@A1 1:5000@A3
date	10.12.2013	job no.	12-592	draw no.
			PL - 09	rev
				A