


Scale 1:1250
0 10 20 30 40 50 75 100 (metres)

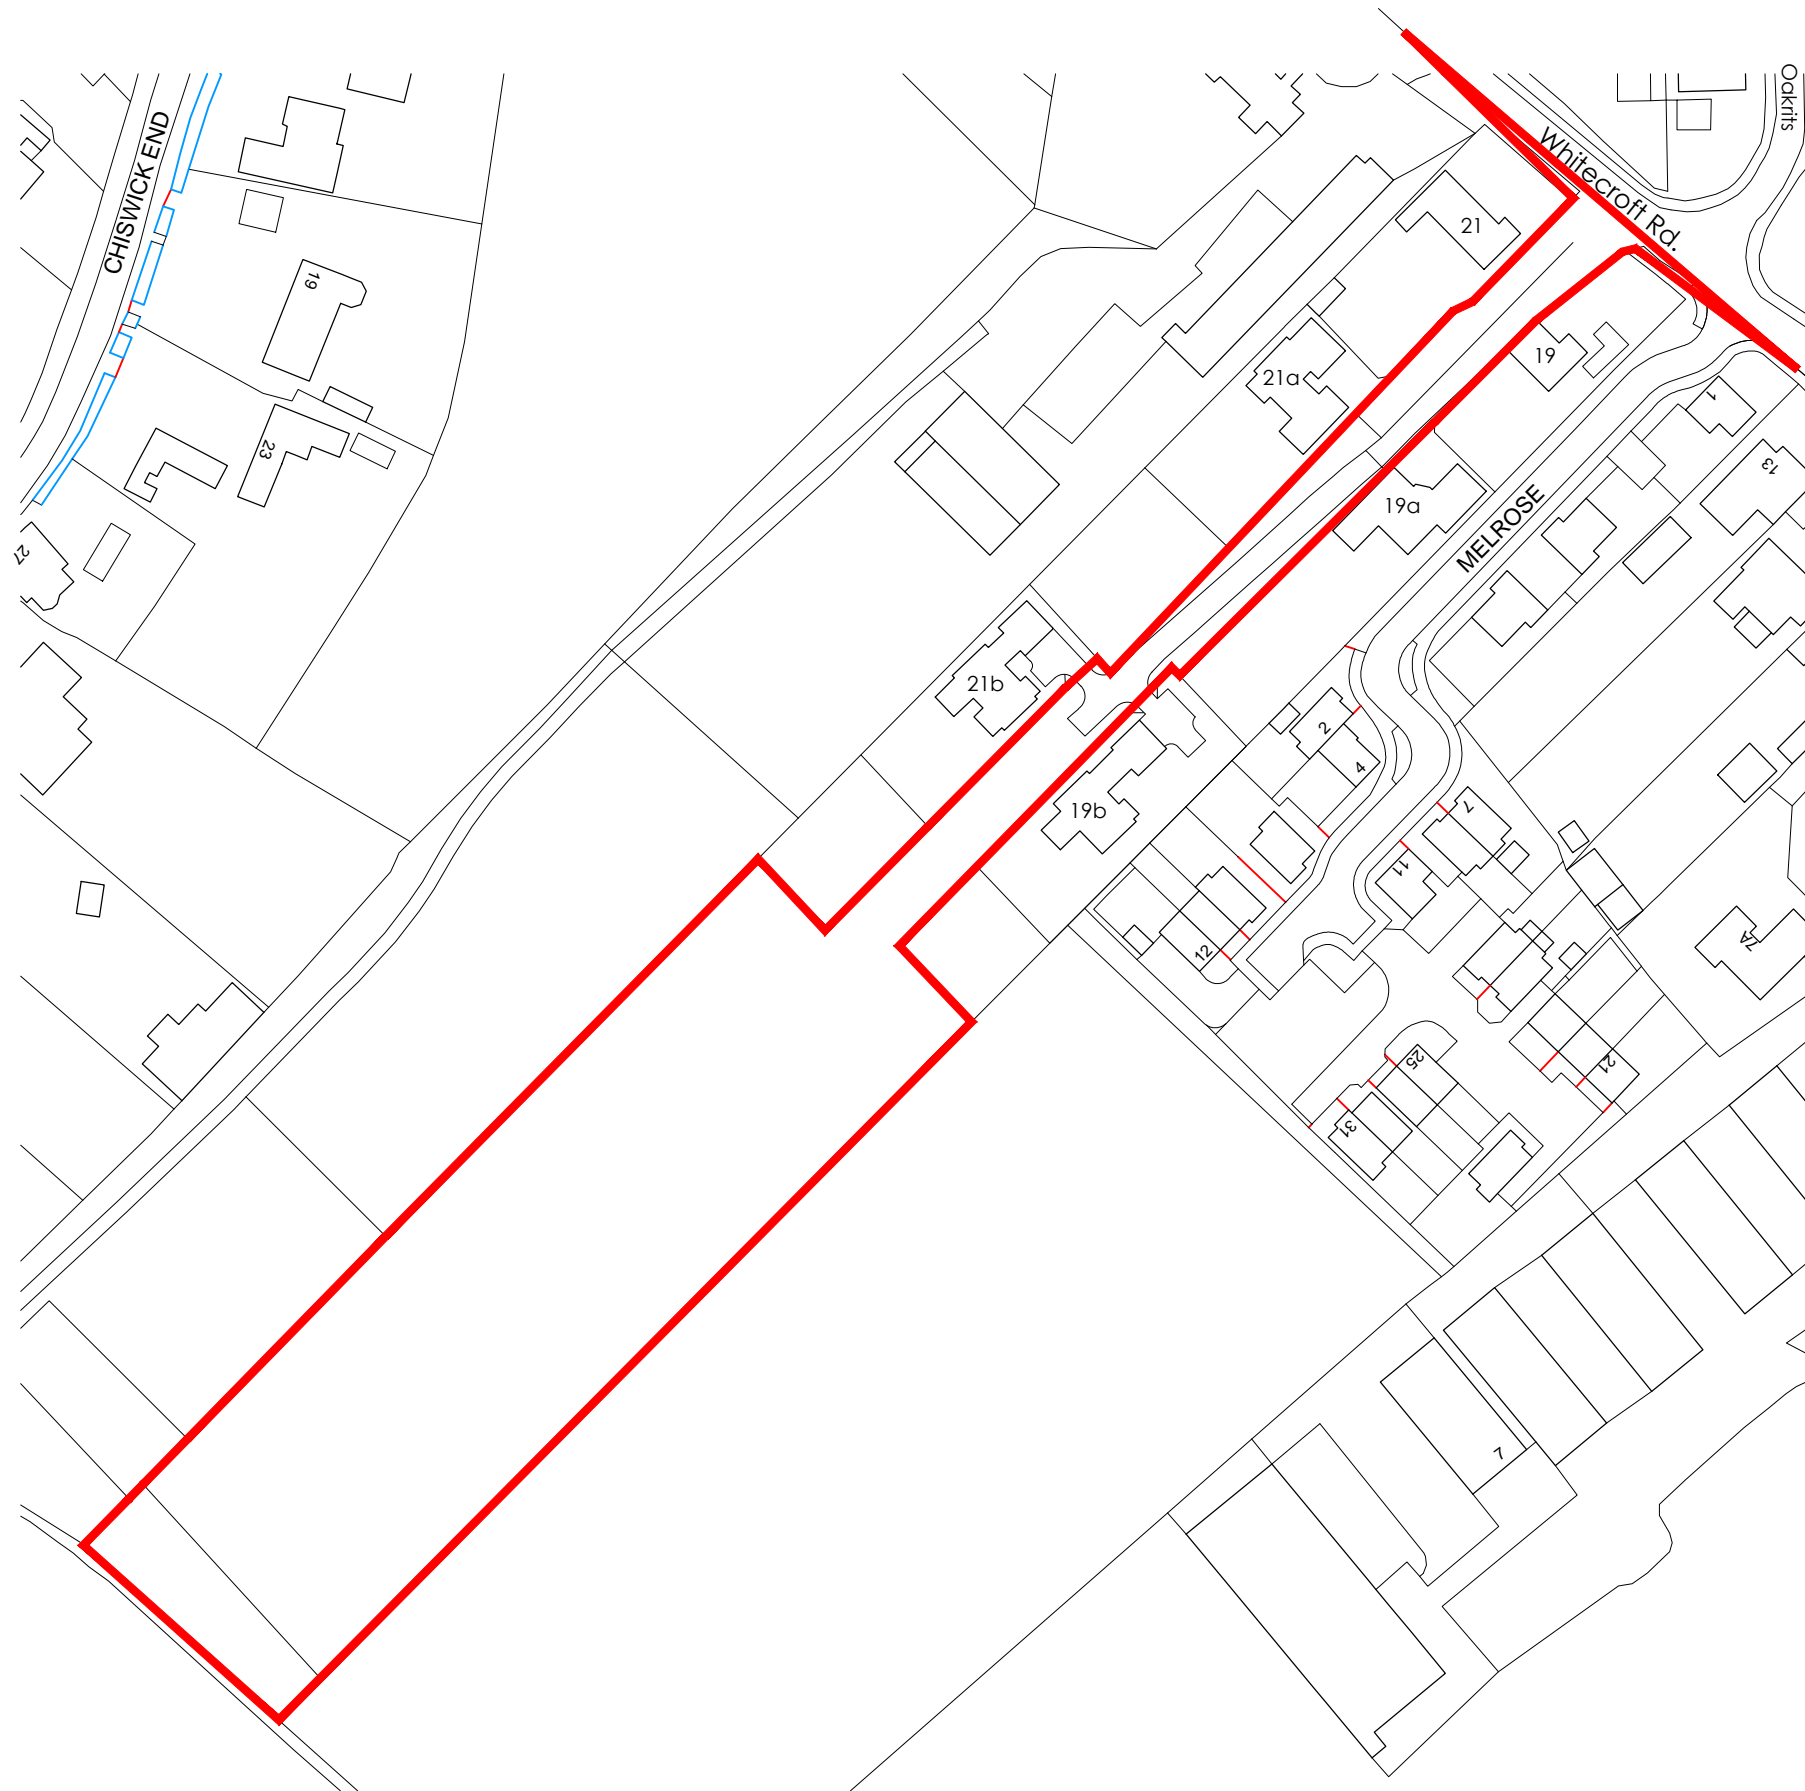

Ordnance Survey, (c) Crown Copyright 2021. All rights reserved. Licence number 100022432



KJ ARCHITECTS LTD | A CHARTERED PRACTICE
LONDON 96 Kensington High Street London W8 4SG T: 020 7871 3444
NEWMARKET Studio 2 4 The Highlands Exning Newmarket Suffolk CB8 7NT
T: 01638 662393 E: info@kj-architects.co.uk W: www.kj-architects.co.uk

DATE OF PLOT 09.12.21
1. THIS DRAWING IS COPYRIGHT
2. REPORT ALL DISCREPANCIES TO KJA
3. THIS DRAWING IS NOT TO BE SCALED

CAD REFERENCE

CLIENT
Artisan (UK)Projects Ltd.

JOB TITLE
Proposed Residential
Development off Whitecroft Rd.
Meldreth

DRAWN CHECKED AUTHORISED

SCALE 1:1250@A3 JOB NO. 1173-21 PROJECT ARCHITECT KJ

DRAWING TITLE
Site Location Plan

DRAWING NO. 1173 - 01 REVISION

Site Location Plan 1:1250 @ A3