
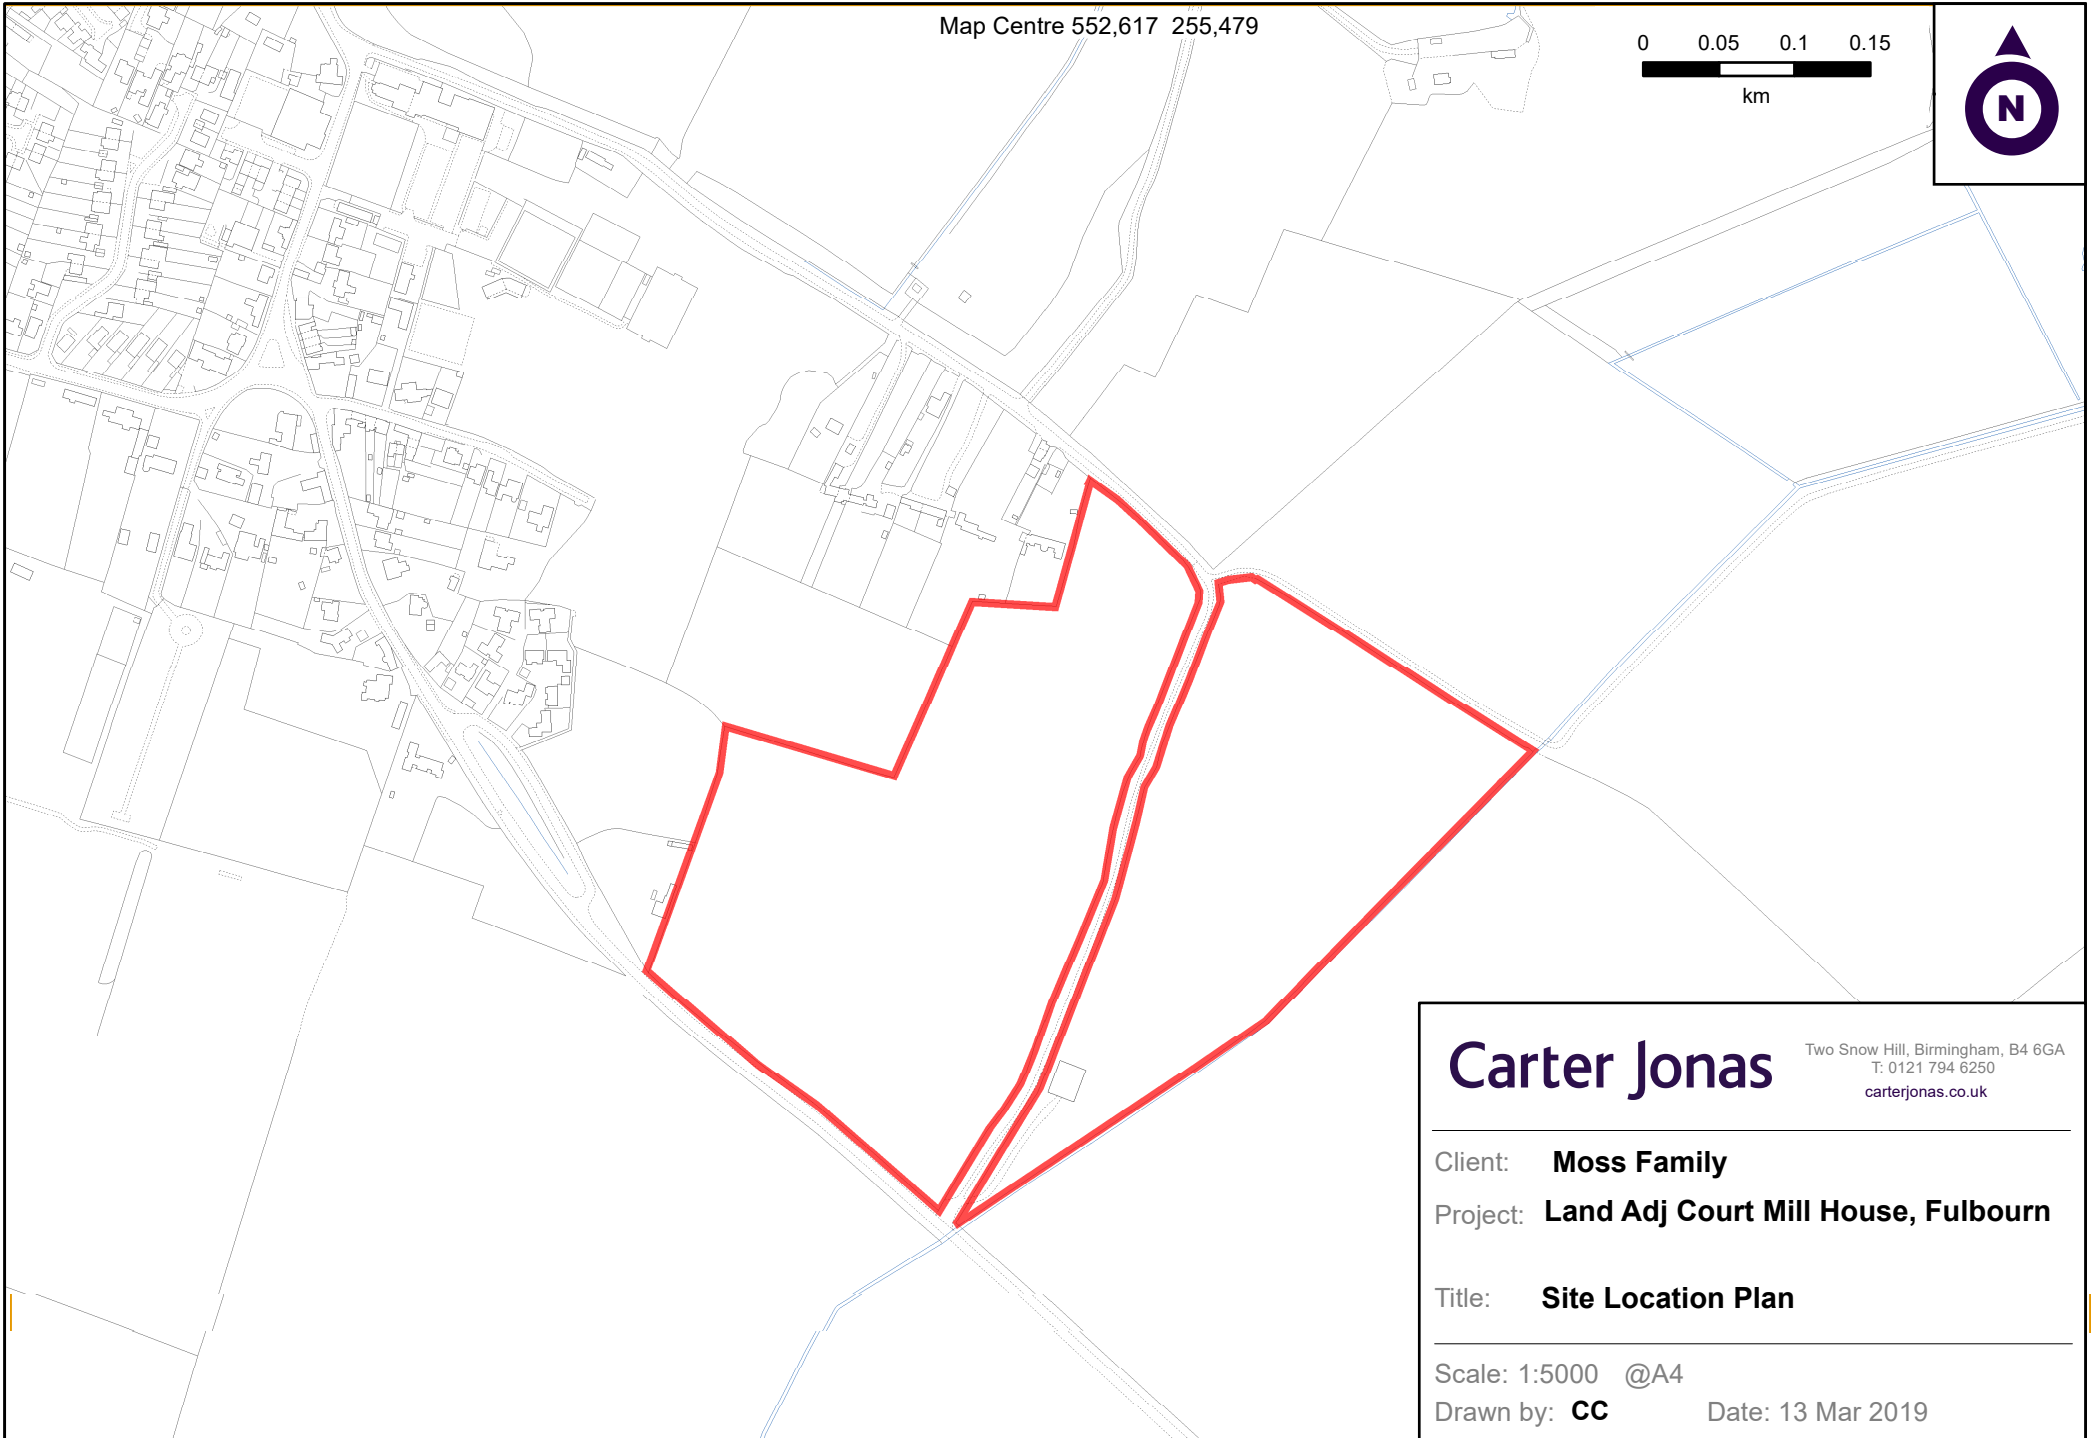


Map Centre 552,617 255,479

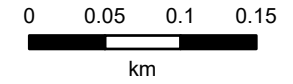

Carter Jonas

Two Snow Hill, Birmingham, B4 6GA
T: 0121 794 6250
carterjonas.co.uk

Client: **Moss Family**

Project: **Land Adj Court Mill House, Fulbourn**

Title: **Site Location Plan**

Scale: 1:5000 @A4

Drawn by: **CC**

Date: 13 Mar 2019