
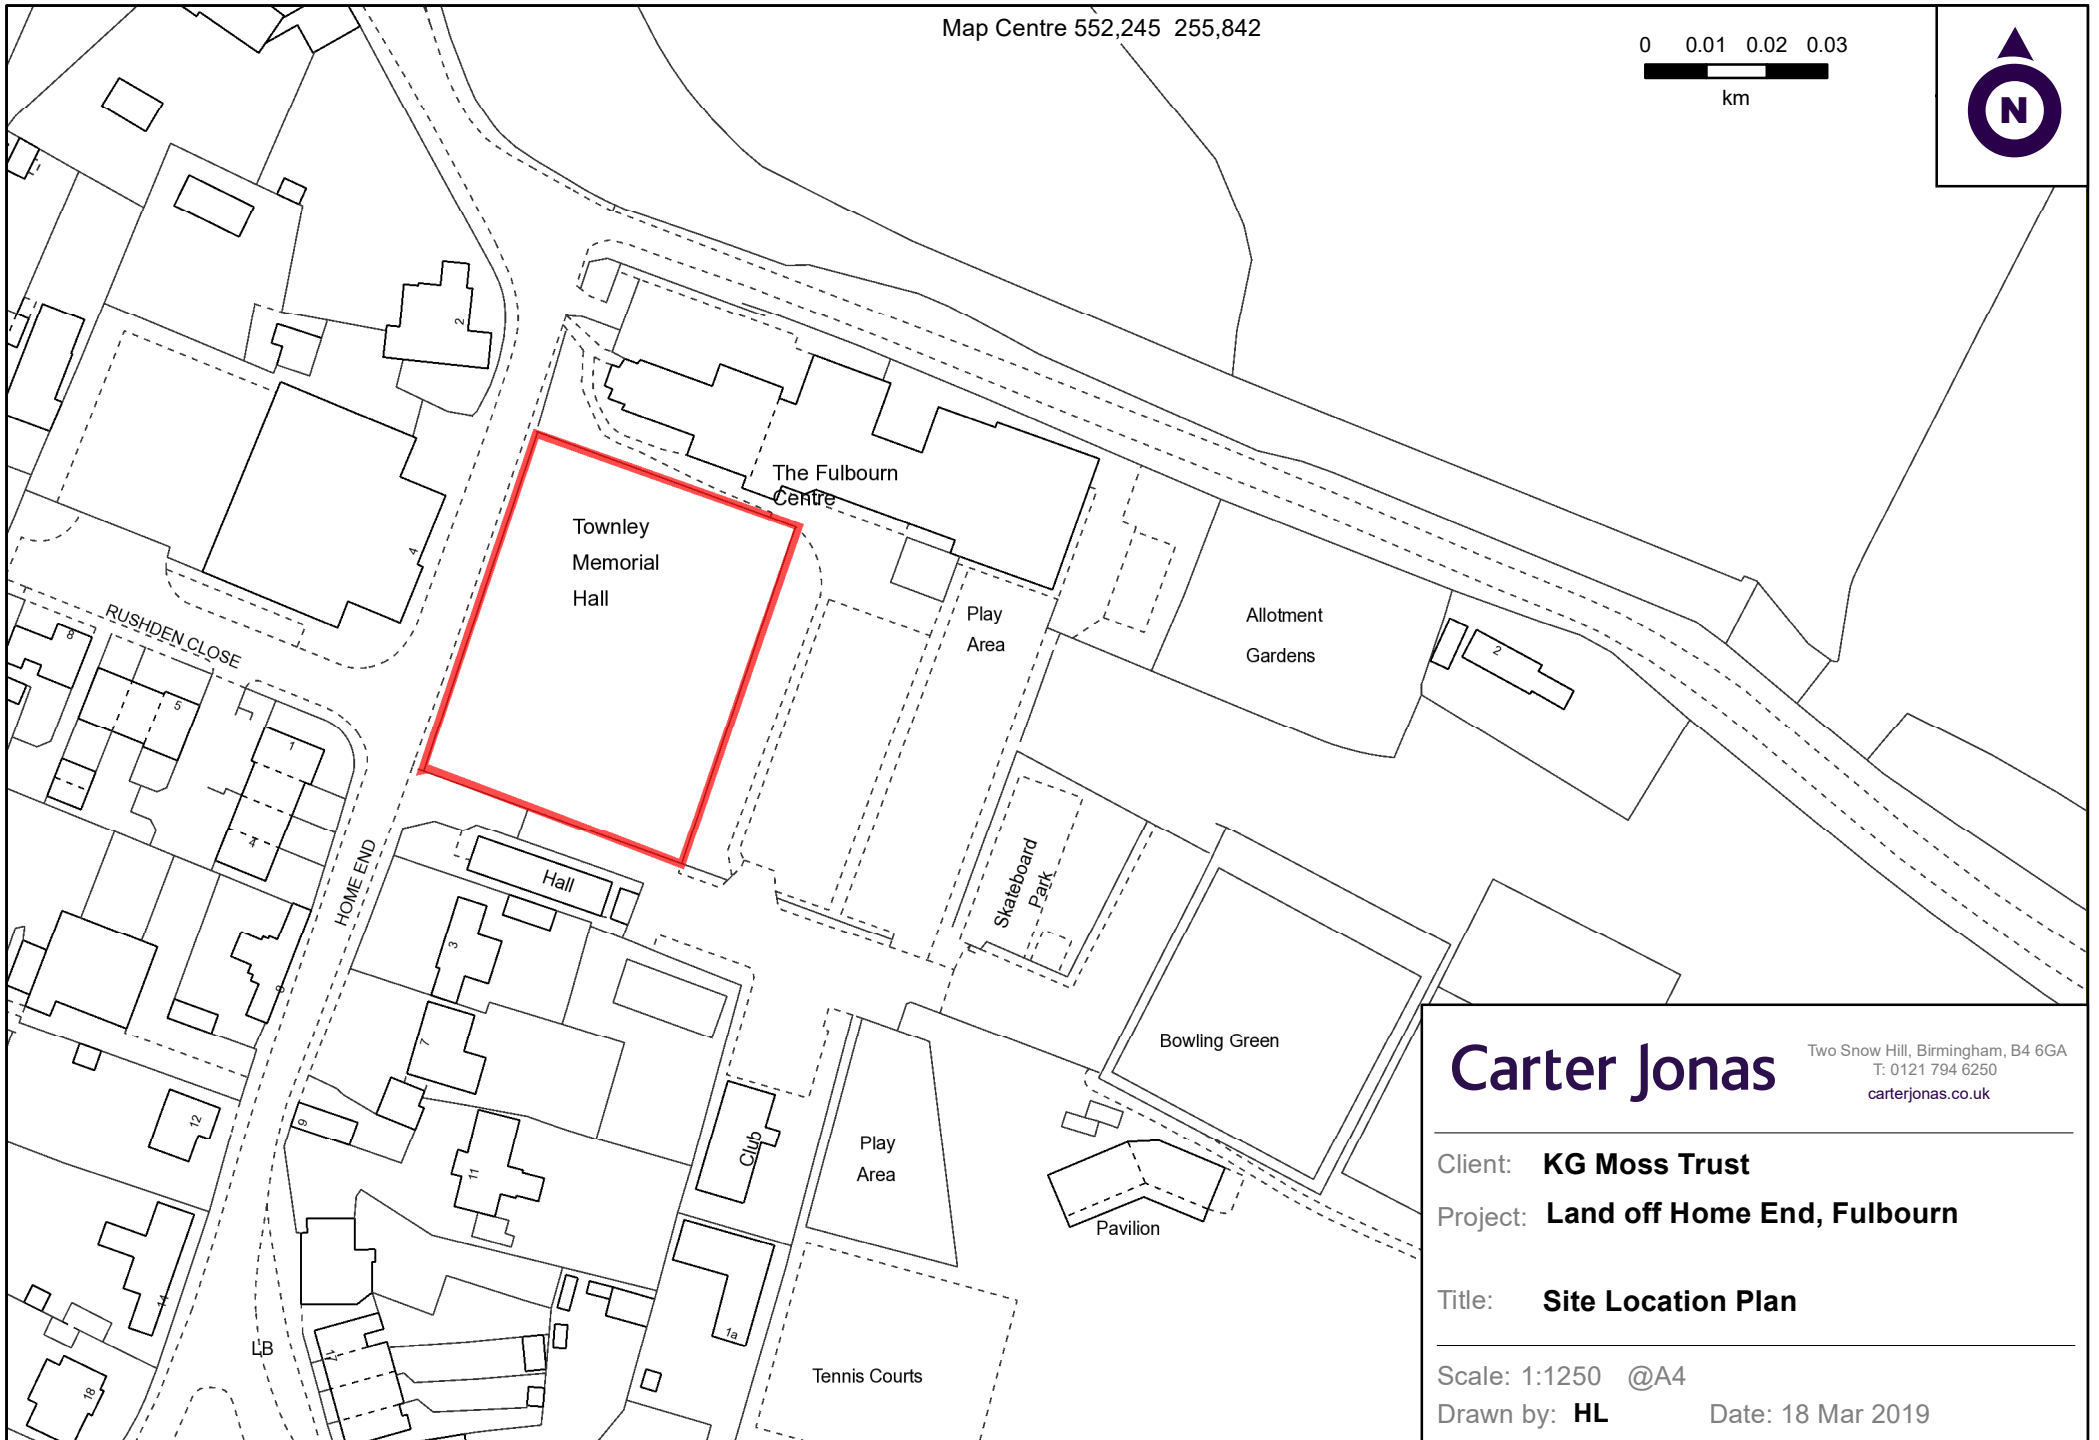


Map Centre 552,245 255,842

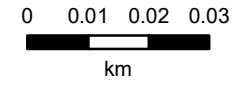

Carter Jonas

Two Snow Hill, Birmingham, B4 6GA
T: 0121 794 6250
carterjonas.co.uk

Client: **KG Moss Trust**

Project: **Land off Home End, Fulbourn**

Title: **Site Location Plan**

Scale: 1:1250 @A4

Drawn by: **HL**

Date: 18 Mar 2019