


DO NOT SCALE (Map data ©2020 Google)

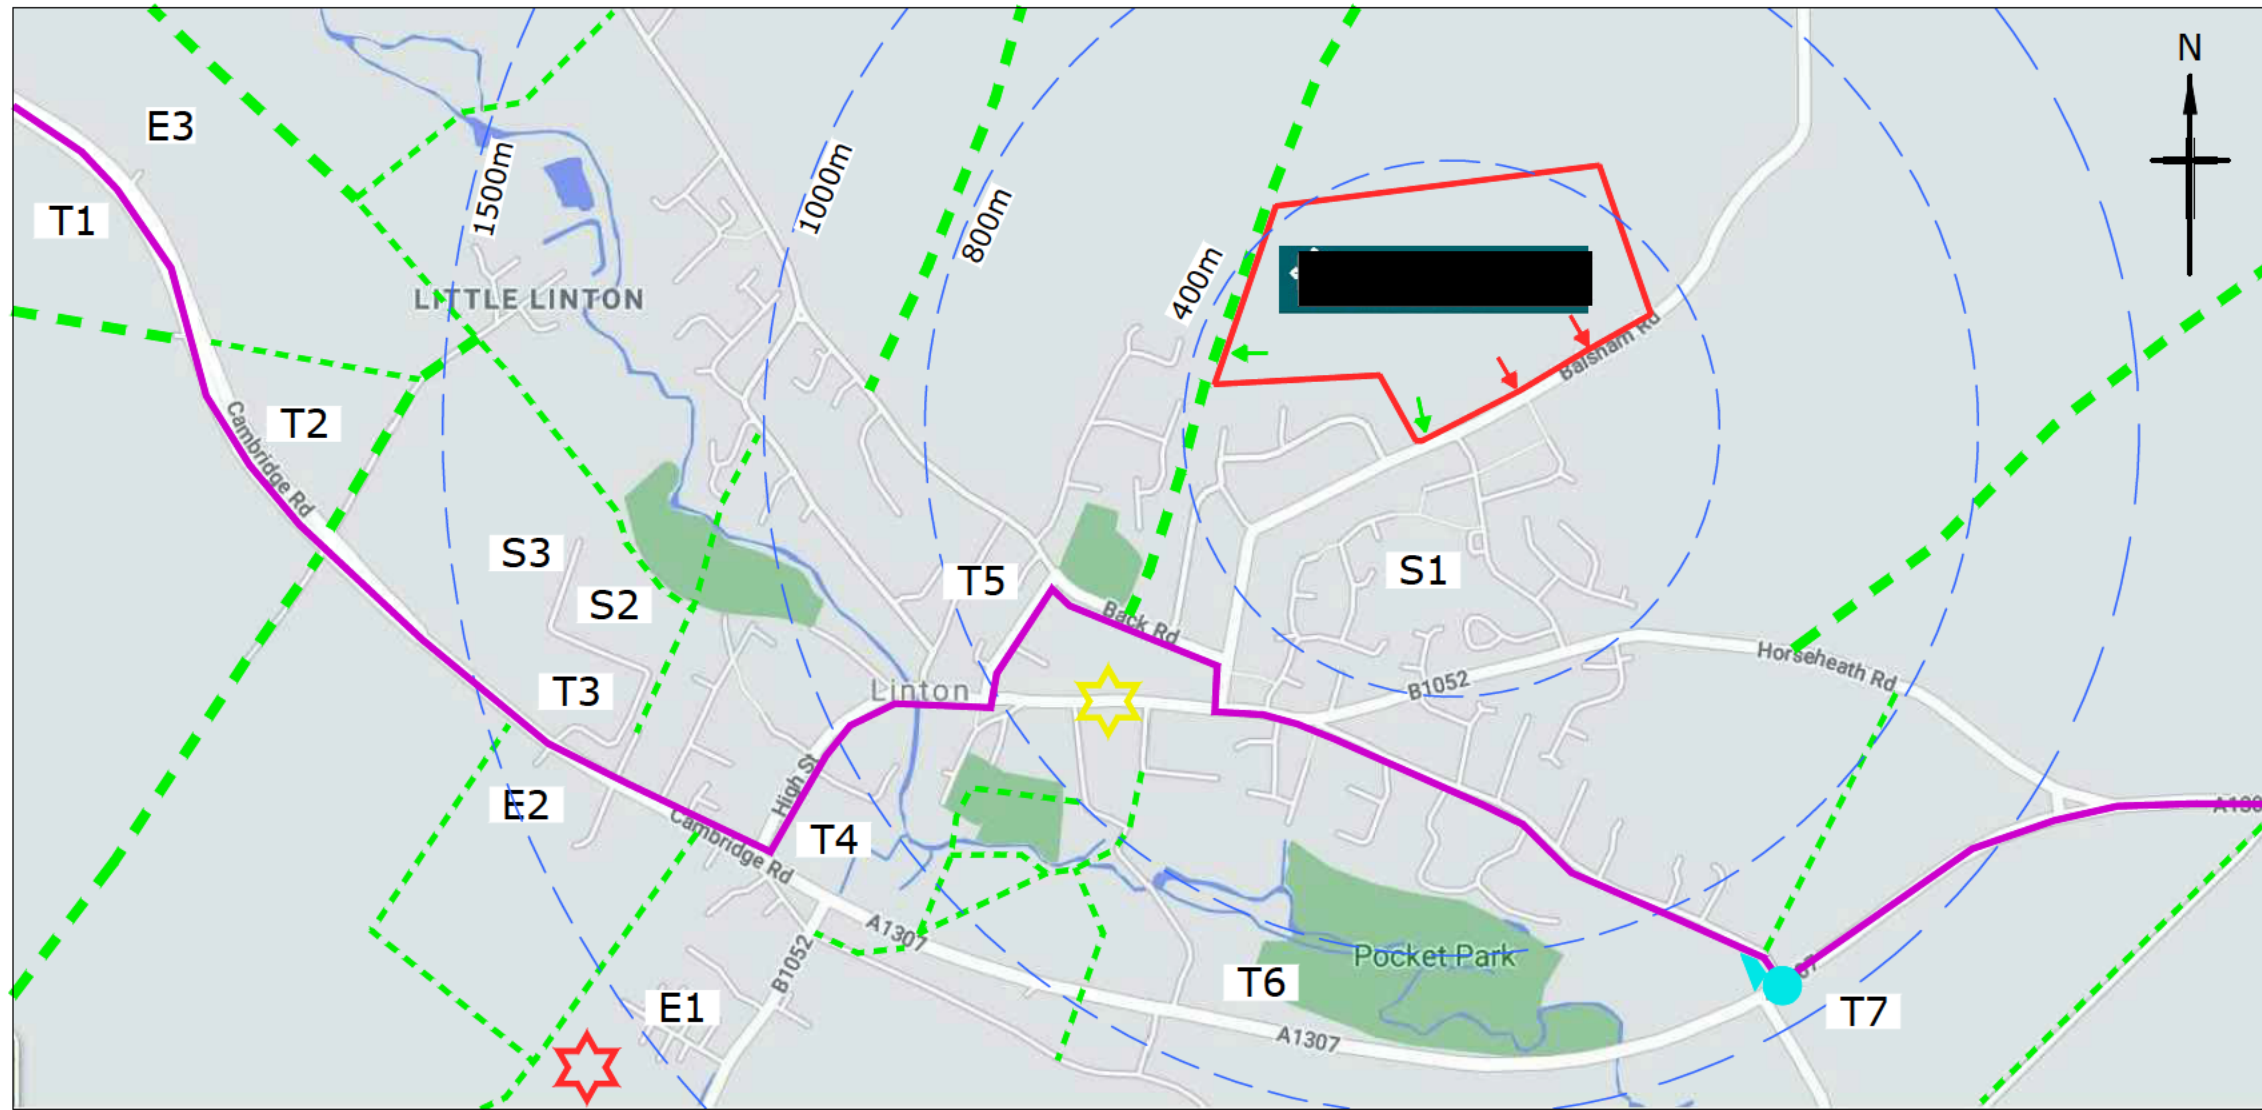

LOCATION KEY:

- E1 THE GRIP INDUSTRIAL EST.
- E2 CAMBRIDGE ROAD BUSINESS PARK
- E3 DALEHEAD FOODS
- S1 LINTON HEIGHTS JNR SCHOOL
- S2 LINTON VILLAGE COLLEGE
- S3 GRANTA SCHOOL
- T1 EASTBOUND BUS LANES (COMPLETED).
- T2 SAFETY IMPROVEMENTS TO DALEHEAD FOODS JUNCTION.
- T3 LINTON VILLAGE COLLEGE SIGNAL UPGRADE.
- T4 SIGNALISED JUNCTION WITH LINTON HIGH ST (COMPLETED).
- T5 MEASURES TO EASE BUS MOVEMENT IN LINTON.
- T6 WESTBOUND BUS LANES TO B1052 JUNCTION.
- T7 BARTLOW ROAD ROUNDABOUT AND RURAL HUB.

LINTON ACCESSIBILITY KEY:

- APPROX. SITE BOUNDARY
 - VEHICULAR ACCESS
 - NON-VEHICULAR ACCESS
 - ★ LINTON VILLAGE CENTRE
 - ★ LINTON ZOO
 - EXISTING PUBLIC FOOTPATH
 - EXISTING PUBLIC BRIDLEWAY
 - EXISTING 30min FREQUENCY BUS ROUTE
- DISTANCE ISOCHRONES**
 400m = 5 min WALK
 800m = 10min WALK
 1000m = 12min WALK
 1500m = 18min WALK

NOTES:

1. BASED ON ORDNANCE SURVEY MAPPING, LOCATIONS AND BOUNDARIES ARE THEREFORE INDICATIVE.
2. PROPOSED DEVELOPMENT / INFRASTRUCTURE WORK CORRECT AT TIME OF WRITING.
3. REFER TO DRAWING 60507/PP/SK03 FOR INFORMATION ON THE WIDER AREA OF SOUTH EAST CAMBRIDGE.

REV	DATE	DESCRIPTION	DRAWN	CHKD

Project Title
**LAND WEST OF BALSHAM RD
 LINTON, CAMBS**

Client Title
 [REDACTED]

This drawing is to be read in conjunction with all other Engineer's drawings and all other project information. Any discrepancy between the Engineer's drawings and other project information is to be reported to the Engineer immediately.

Richard Jackson
 Engineering Consultants

Drawing No.
60507/PP/SK02

Revision

Drawing Title
LINTON ACCESSIBILITY PLAN

Scale N.T,S	Drawn R. LONG	Date 22.10.20
Job Manager R. LONG	Checked DDP	Approved R. LONG



847 The Crescent, Colchester, Essex CO4 9YQ
 Unit 6040, 6th Floor, Aldgate Tower, 2 Leman Street, London E1 8FA
 5 Quern House, Mill Court, Great Shelford, Cambs CB22 5LD
 4 The Old Church, St. Matthews Road, Norwich, Norfolk NR1 1SP
 The Wheelhouse, Bonds Mill, Stonehouse, Gloucestershire GL10 3RF
 Email Address: mail@rj.uk.com Website: http://www.rj.uk.com

Drawing Status

<input checked="" type="checkbox"/> INFORMATION	<input type="checkbox"/> APPROVAL	<input type="checkbox"/> COSTING
<input type="checkbox"/> TENDER	<input type="checkbox"/> CONSTRUCTION	<input type="checkbox"/> AS CONSTRUCTED