


FRAMED DIMENSIONS SHALL BE FOLLOWED IN PREFERENCE TO THE SCALE. BEFORE ANY WORK IS COMMENCED, ALL DIMENSIONS SHALL

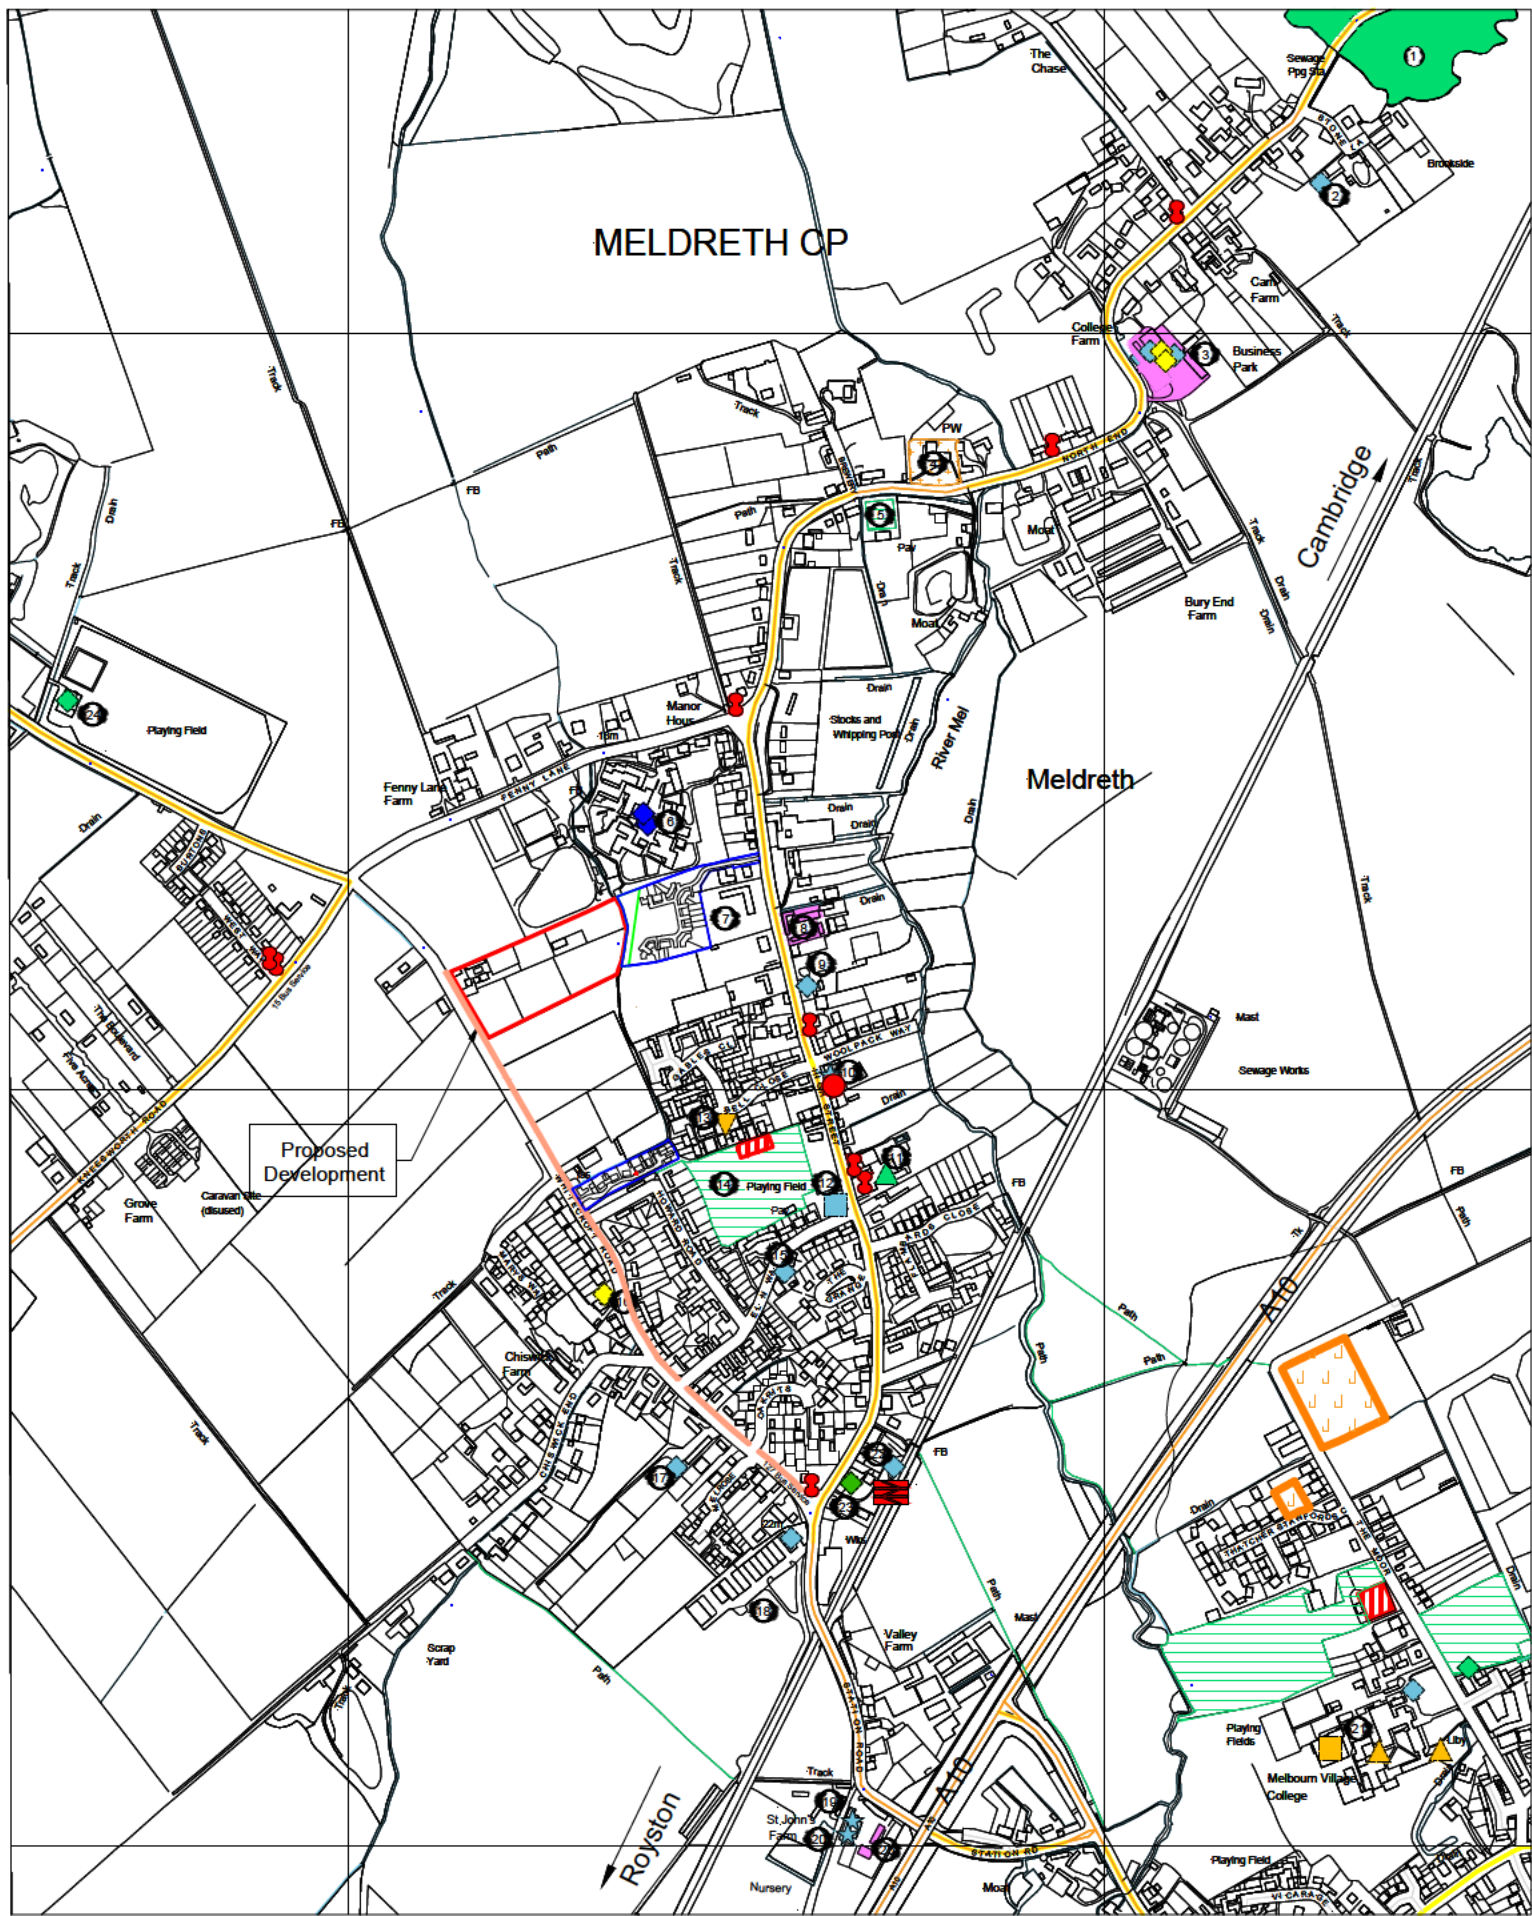

Public Footway

Willow Tree Stables

- PLACE IDENTIFIER
- 1 Melwood Nature Reserve
 - 2 Village Vet
 - 3 College Farm Business Centre (Employment)
 - 4 Holy Trinity Church
 - 5 Bowls Club
 - 6 Meldreth Manor School
 - 7 Maycroft Care Home
 - 8 Old Mill Court (Employment)
 - 9 British Queen Public House
 - 10 Post Office / Stores
 - 11 Primary School
 - 12 Village Hall
 - 13 Mobile Library Stop
 - 14 Recreation Ground (Football Pitches, Tennis Courts)
 - 15 Community Centre
 - 16 "Reflections" Hair Studio
 - 17 "Cam Valley Orchards" Farm Shop
 - 18 Industrial Units / Employment
 - 19 "Fieldgate Nursery" Farm Shop
 - 20 "Daveys" Butchers
 - 21 Melbourn Village College
 - 22 Indian Takeaway
 - 23 Offices / Employment
 - 24 Eternit Sports and Social Club
 - 25 Employment

KEY

- Railway Station
- Bus Service
- Footpath
- Sports Centre
- Village Hall / Community Centre
- Library (including access points)
- Secondary School
- Primary School
- Post Office
- Other Service / Facility
- Community Facility
- Education
- Shopping and Retail
- Mobile Library Stop
- Bus Stop
- Food Store
- Outdoor Sport
- Burial Ground
- Childrens Formal Playspace
- Allotments

REVISION	REVISION DETAILS	DATE REVISED	REVISED BY
<p>SELLING SOLUTIONS CAMBRIDGE LTD</p>			
Scale:	1:10000 @ A3	SELSOL REF NUMBER:	SS-0112
<p>WILLOW TREE STABLES, MELDRETH SG8 6LP</p>			THIRD ANGLE PROJECTION
<p>MELDRETH SUSTAINABILITY PLAN</p>			Sheet-No: 1
<p>MR N. PELLATT</p>			No. of Sheets: 1
			Revision: 0
DATE	15/03/2020	DATE CHECKED	N/A
INITIALS	SjN	SENT TO CLIENT	15/03/2020
		CLIENT REF NUMBER:	SS-0112-010