
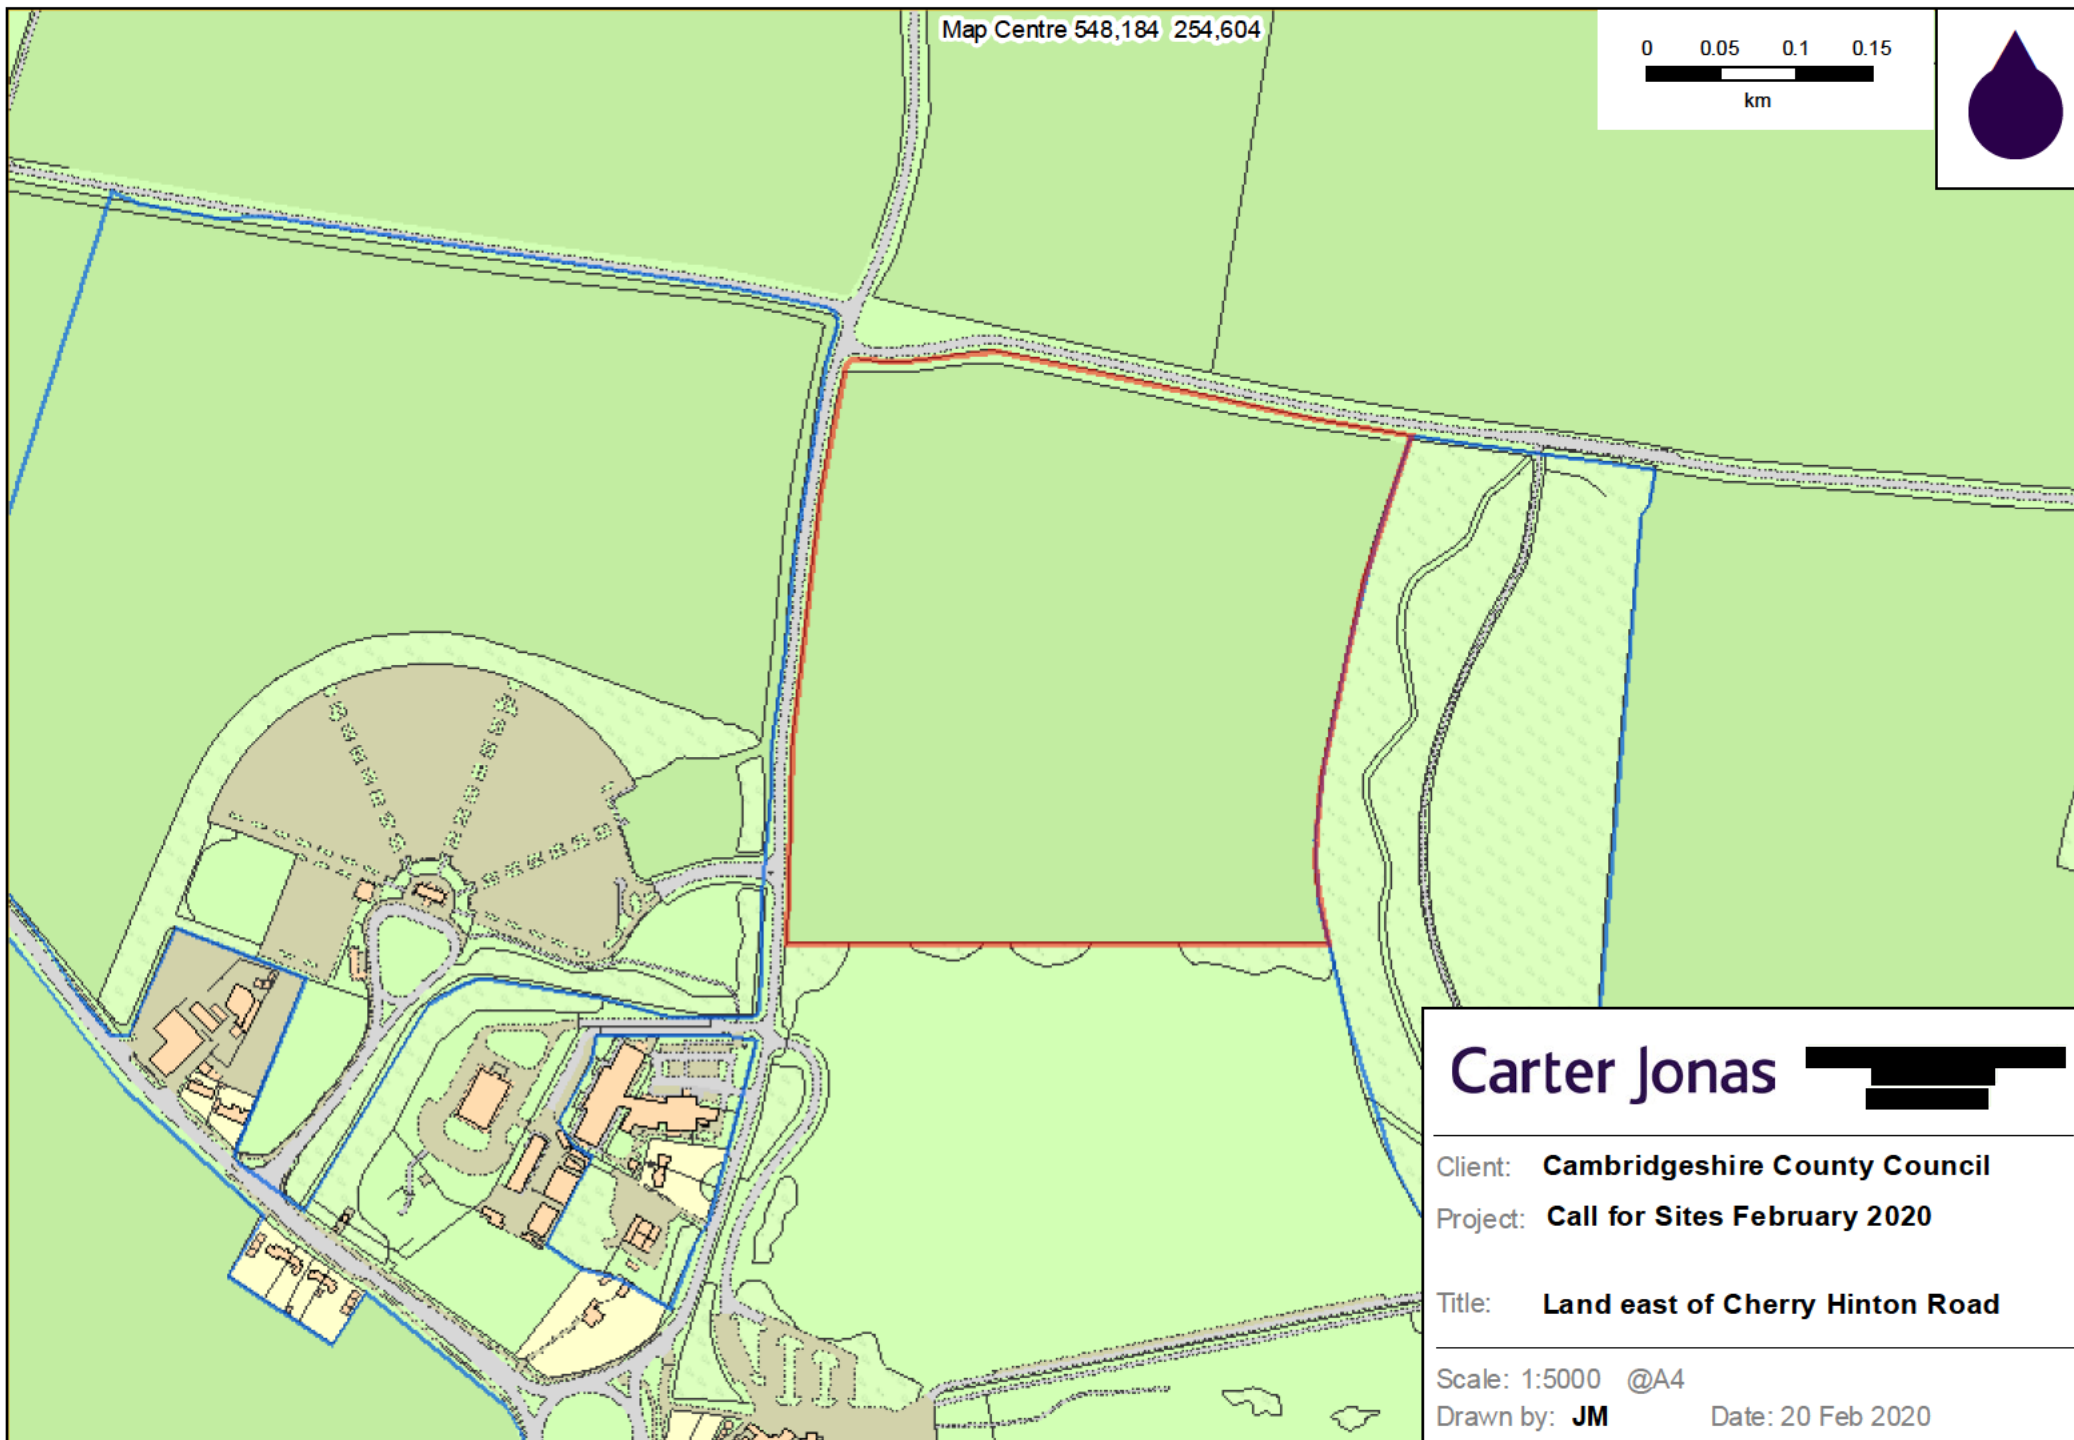


Map Centre 548,184 254,604

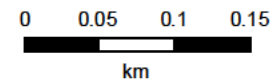

**Carter Jonas** 

Client: **Cambridgeshire County Council**

Project: **Call for Sites February 2020**

Title: **Land east of Cherry Hinton Road**

Scale: 1:5000 @A4

Drawn by: **JM**

Date: 20 Feb 2020