




Revision History		
Date	Description	Rev
		P01

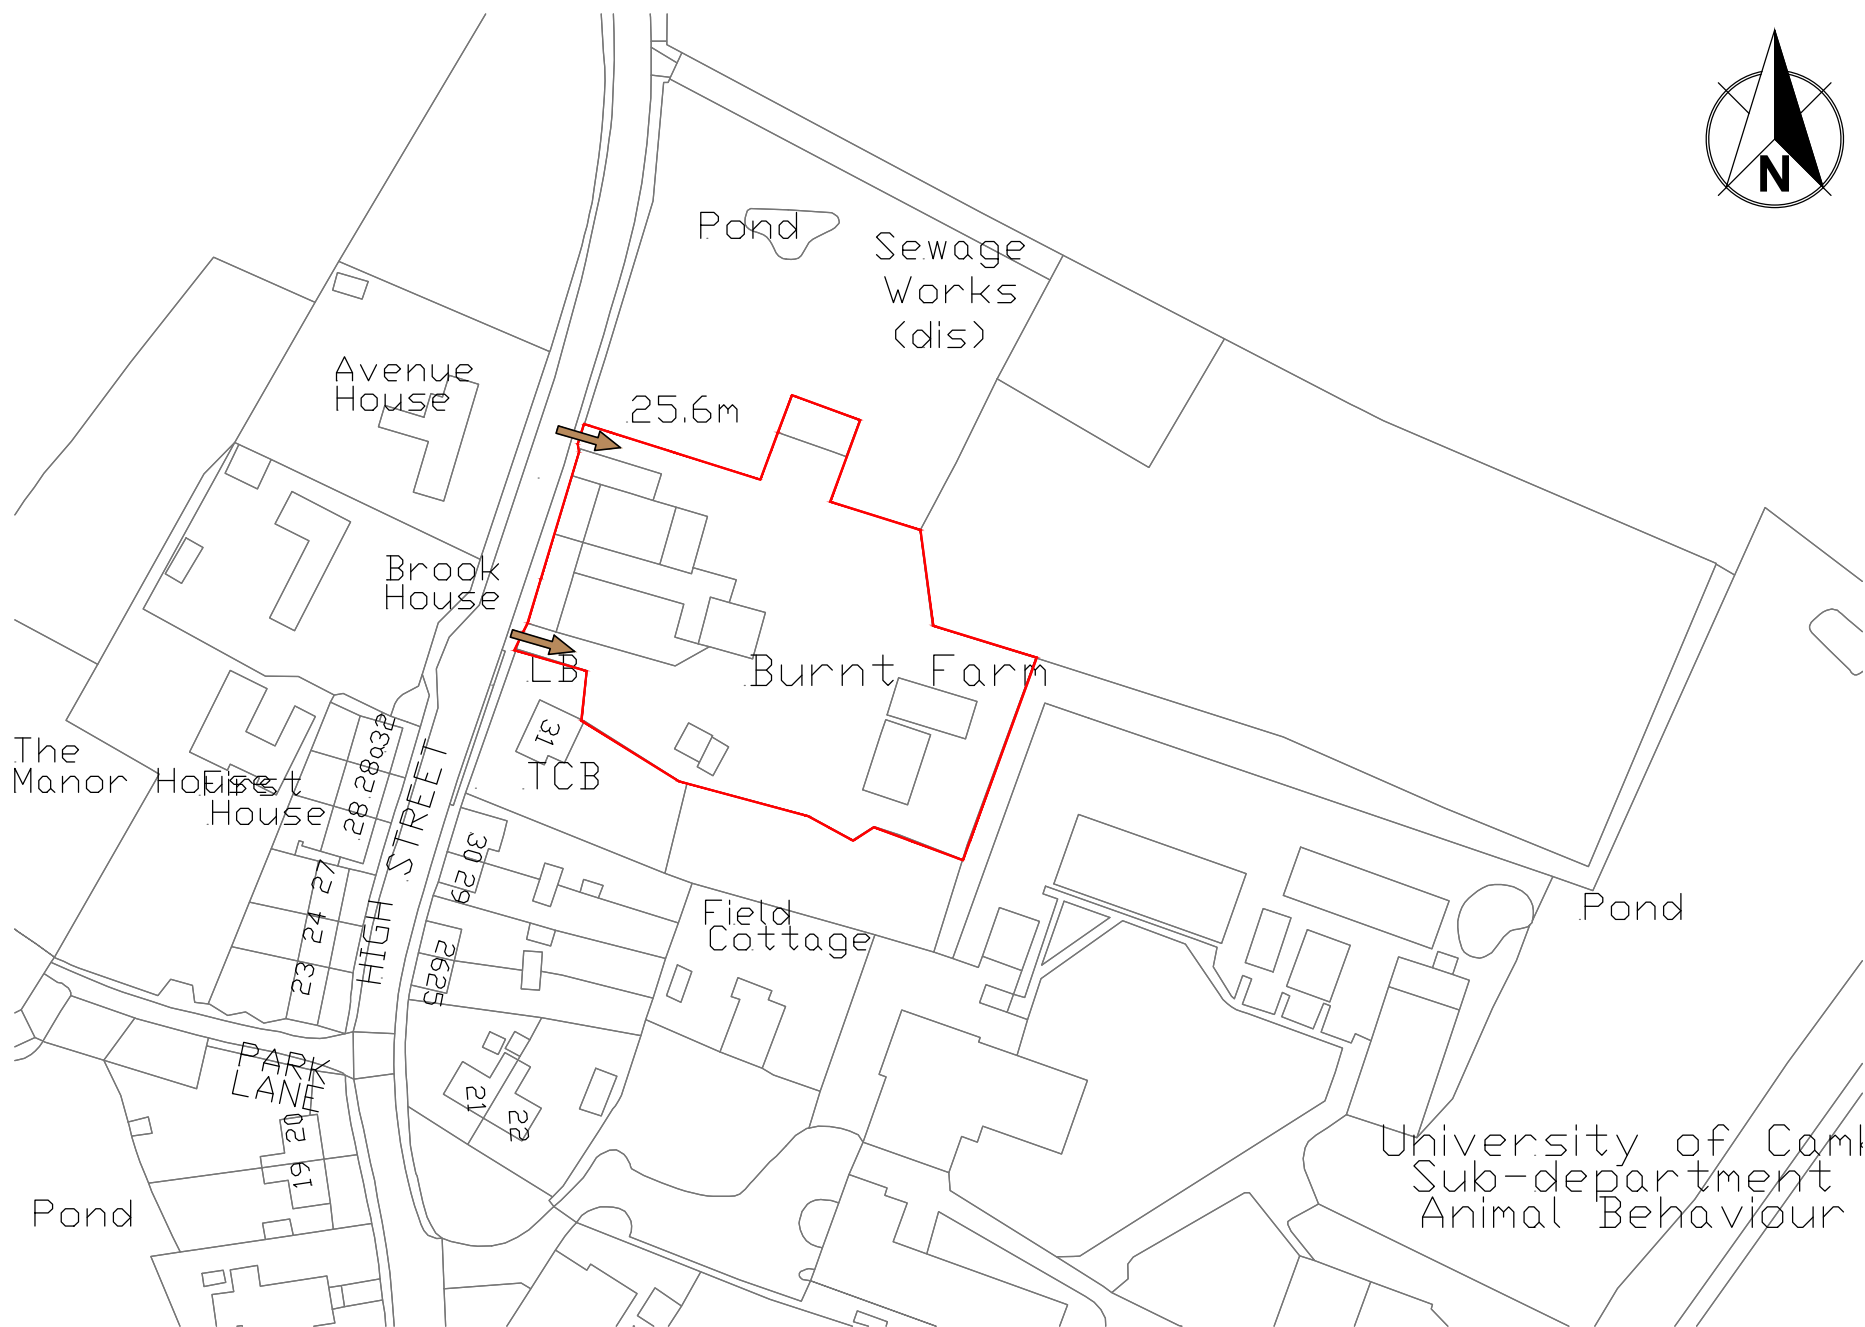

- INDICATIVE SITE BOUNDARY
- ➔ ACCESS POINTS



Consultant Drawing Reference  
-

Site Location  
**Burnt Farm**  
Maddingley  
Cambridge  
-

Drawing Description  
**Site Location Plan**  
-

Document Status and Suitability Description  
-

Revision	Revision Description	Scale
-	-	1:1250