

DO NOT SCALE FROM THIS DRAWING

THIS DRAWING AND THE BUILDING WORKS DEPICTED ARE THE COPYRIGHT OF L BEVENS ASSOCIATES LTD AND MAY NOT BE REPRODUCED OR AMENDED EXCEPT BY WRITTEN PERMISSION. NO LIABILITY WILL BE ACCEPTED FOR AMENDMENTS MADE BY OTHER PERSONS. COPYRIGHT 2019 ©.

ALL MEASUREMENTS SHOULD BE CHECKED ON SITE AND ANY DISCREPANCIES SHOULD BE REPORTED TO THE ORIGINATOR.


ALL WORKS TO COMPLY WITH CURRENT CDM REGULATIONS AS APPROPRIATE. IT IS THE CLIENT'S RESPONSIBILITY TO FULLY COMPLY WITH THE CDM 2015 REGULATIONS INCLUDING APPOINTING A PRINCIPAL DESIGNER AND PRINCIPAL CONTRACTOR FOR PROJECTS WITH MORE THAN ONE CONTRACTOR ON SITE.

NO WORKS TO COMMENCE ON SITE UNTIL ALL APPROVALS ARE CONFIRMED IN WRITING. L BEVENS ASSOCIATES LTD ACCEPTS NO LIABILITY IF THIS IS BREACHED.

IT IS THE CONTRACTOR'S RESPONSIBILITY TO ACCURATELY LOCATE EXISTING SERVICES PRIOR TO WORKS COMMENCING.

Scale: 1:1250


125m
62.5m
50
37.5
25
12.5
0m

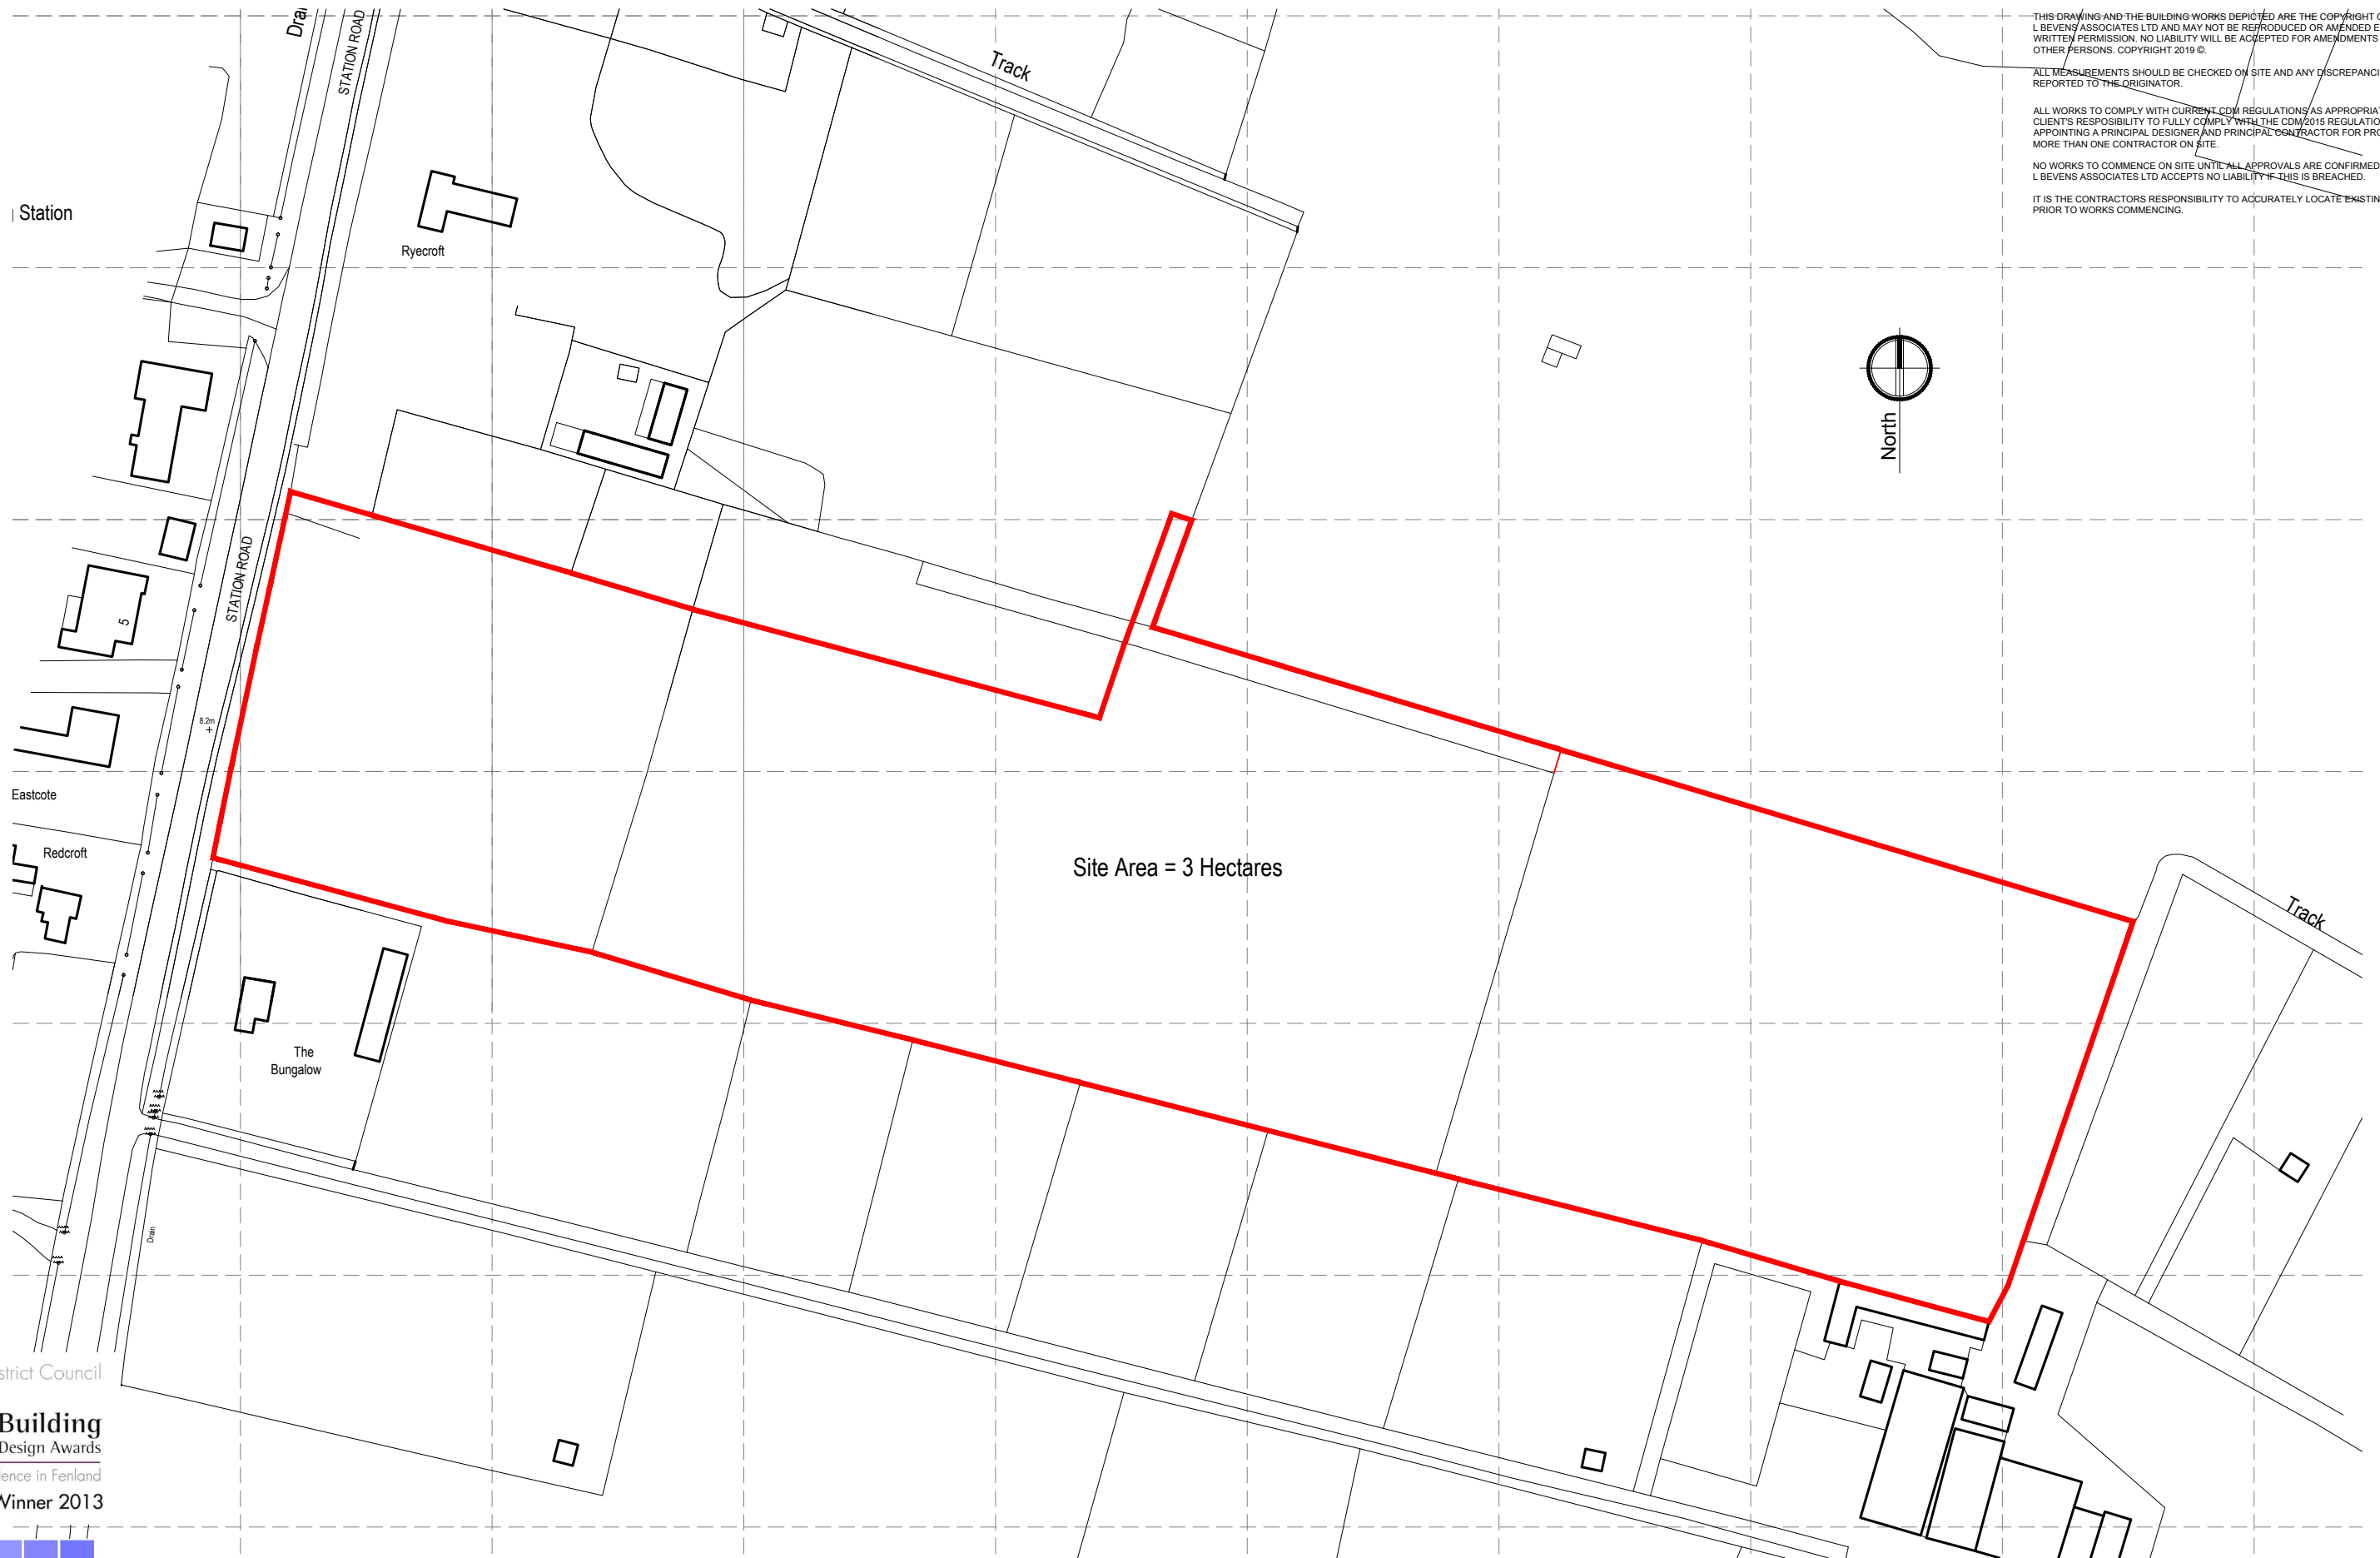

Site Area = 3 Hectares

Fenland District Council
Building Design Awards
 Building Excellence in Fenland
 Category Winner 2013



L BEVENS ASSOCIATES LTD ARCHITECTS The Doghouse, 10 Cricketers Way, Chatteris, Cambridgeshire. PE16 6UR Tel: 01354 693969  Mob: 07739 562818	Land south and south-east of Ryecroft, Station Road, Longstanton, Cambridgeshire. CB24 3DS Project: Mr and Mrs P Wilkins	Location Plan 'Call for Sites and Broad Locations' Title:	Scale	Date	Drawn	Checked
			1:1250 @ A3	Feb. 2019	L B	
			Drawing Number	Revision		
			CH17/LBA/422/CFS-1-100			