



144,146,150 Cambridge Road

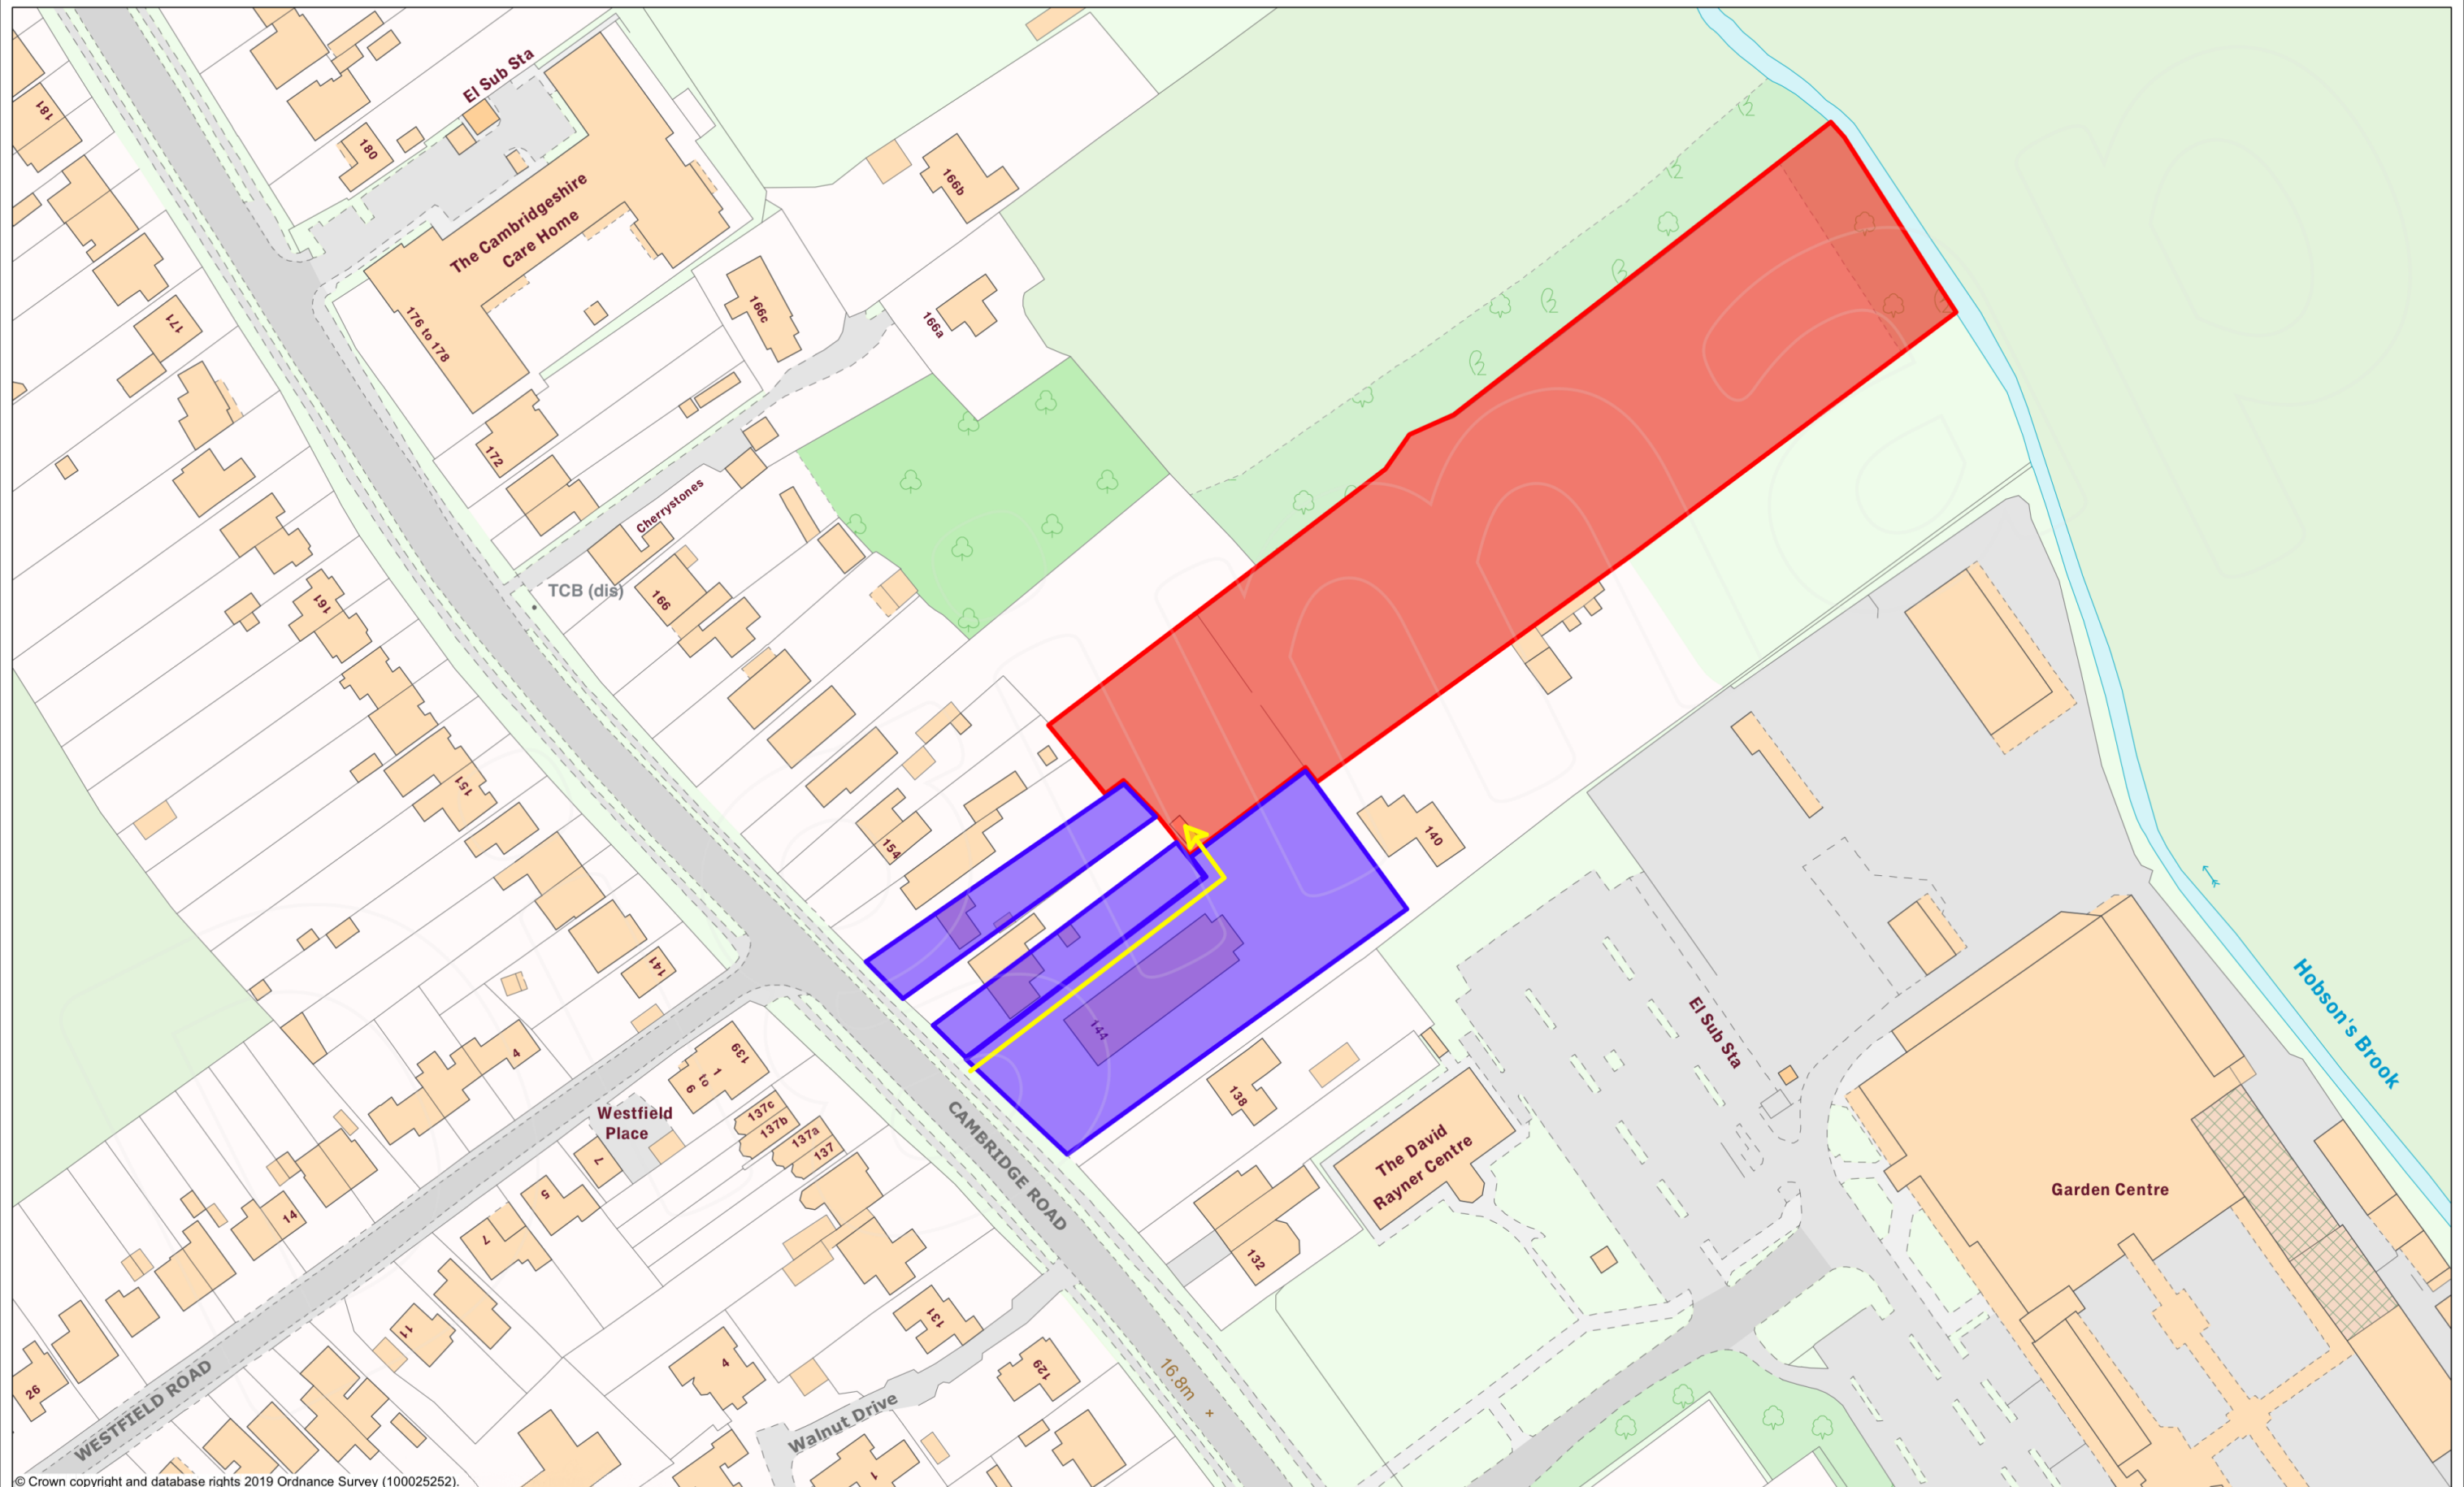

© Crown copyright and database rights 2019 Ordnance Survey (100025252).



Scale 1:1250

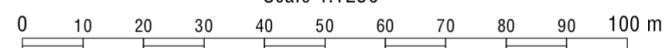

Projection: British National Grid