


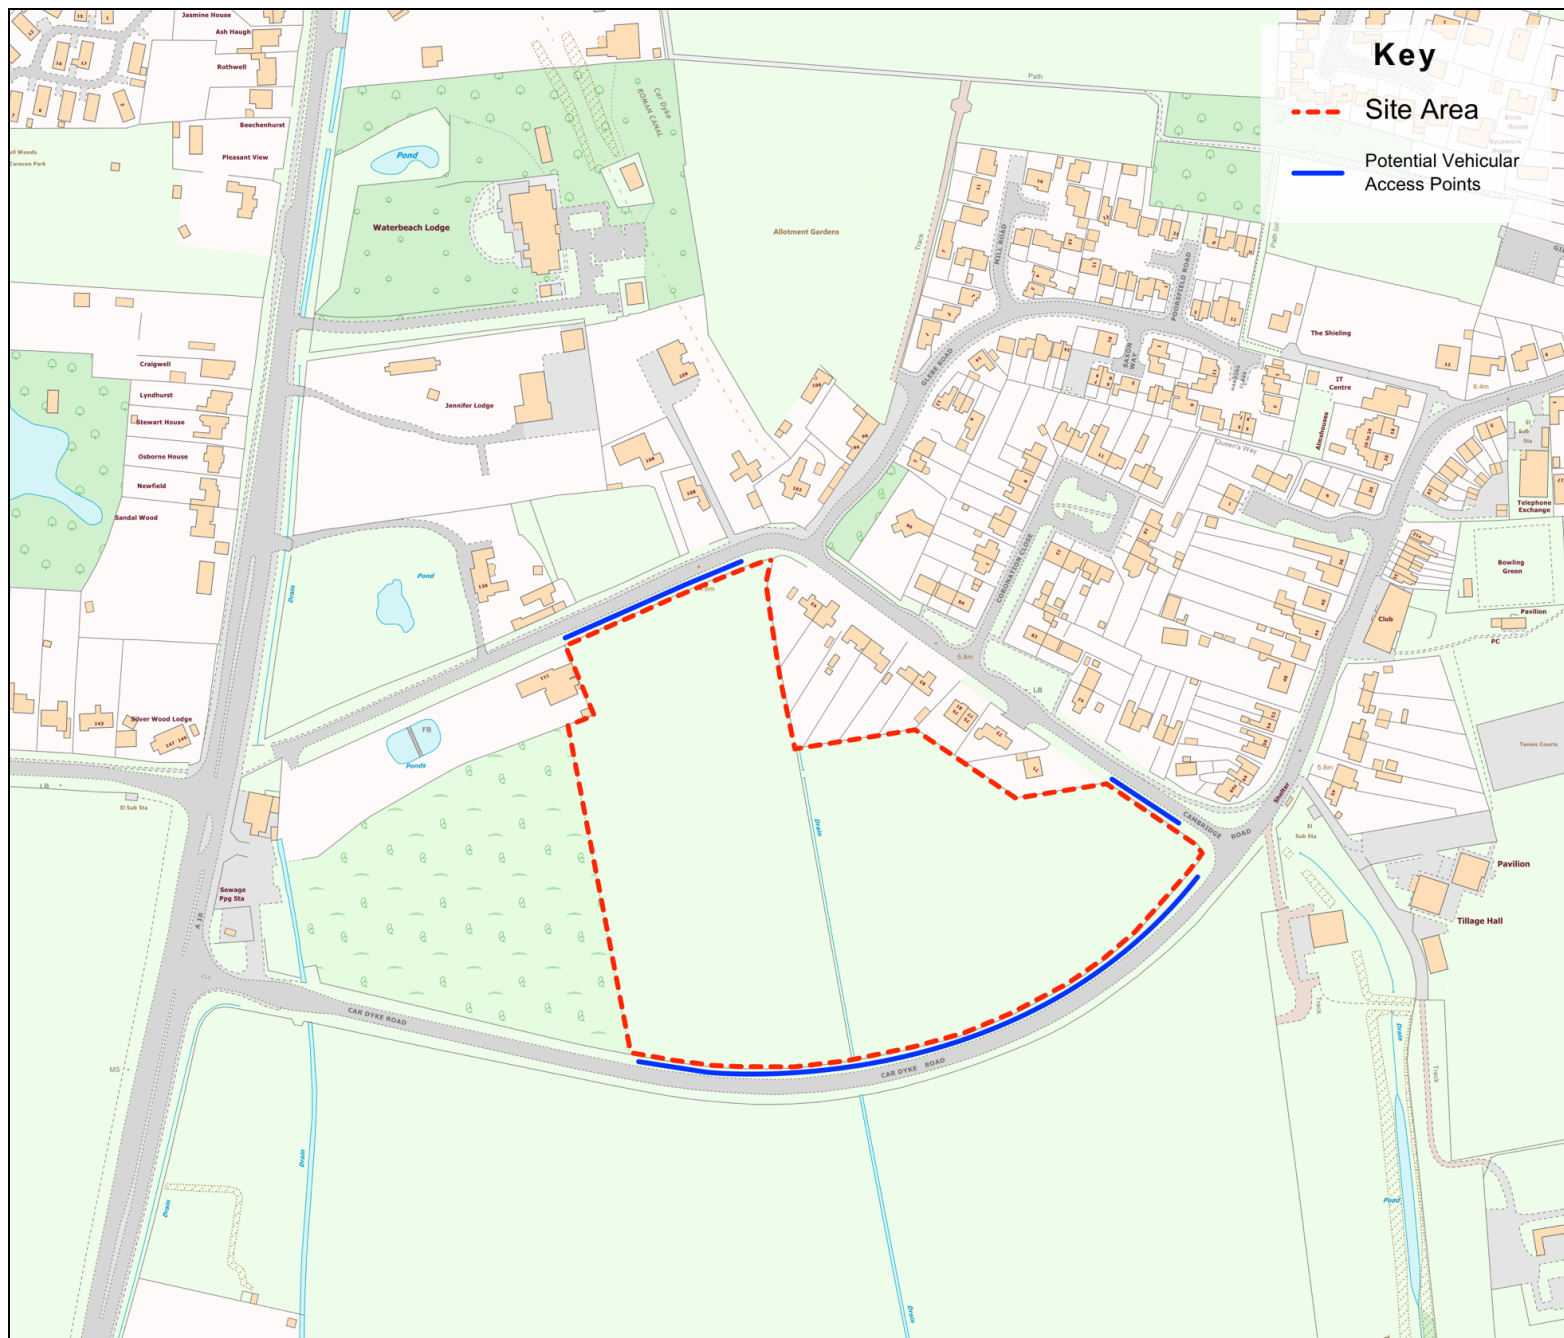

© Crown copyright and database rights
2019 Ordnance Survey 200019606

You are not permitted to copy, sub-licence,
distribute or sell any of this data to third
parties in any form



Site Name:

LAND ON THE SOUTH SIDE
OF CAMBRIDGE ROAD,
WATERBEACH, CAMBRIDGE

Drawing Title:

Site Location Plan

Drawn by: J. Bartlett

Checked by: B. Aslam

Date: 25-Apr-2019

Scale n/a

Plan No.

CB49311