


Rev. No.	Date	Amendment	Initial
----	----	----	----

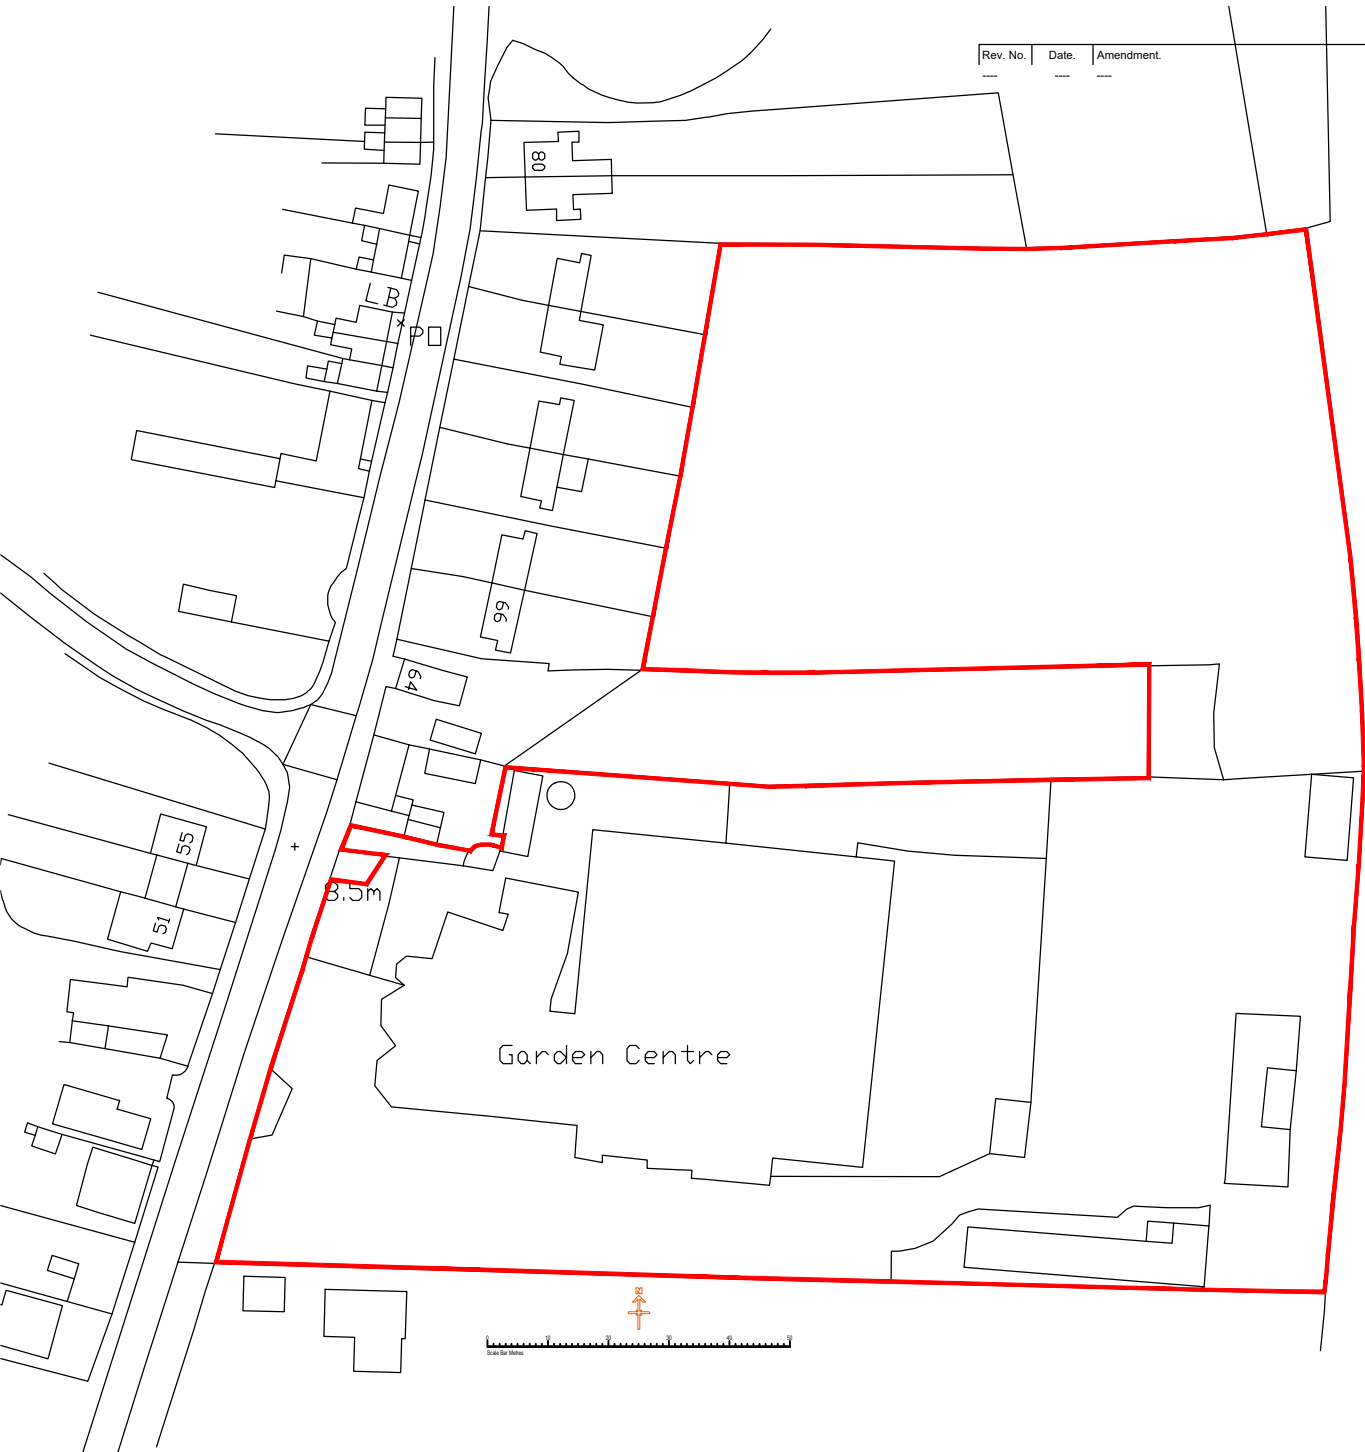

Client:  
**Hill Residential Limited**  
 The Courtyard, Abbey Barns,  
 Ickleton, CB101SX

Project:  
**Horningsea Road**  
 Horningsea  
 Cambridgeshire

Drawing:  
**Red Line Boundary Plan**

Scale: 1:1250@A4	Date: March 2019
Drawn By: AF	Checked By: CH
Drawing No: Sketch 2019-03-20	Rev. No:
CAD Ref:	

THIS DRAWING IS A COPYRIGHT  
 All dimensions to be checked on site or in the workshop before work commences.  
 Only figured dimensions to be worked to. Any discrepancies to be reported to the Architect.

**PRELIMINARY**