


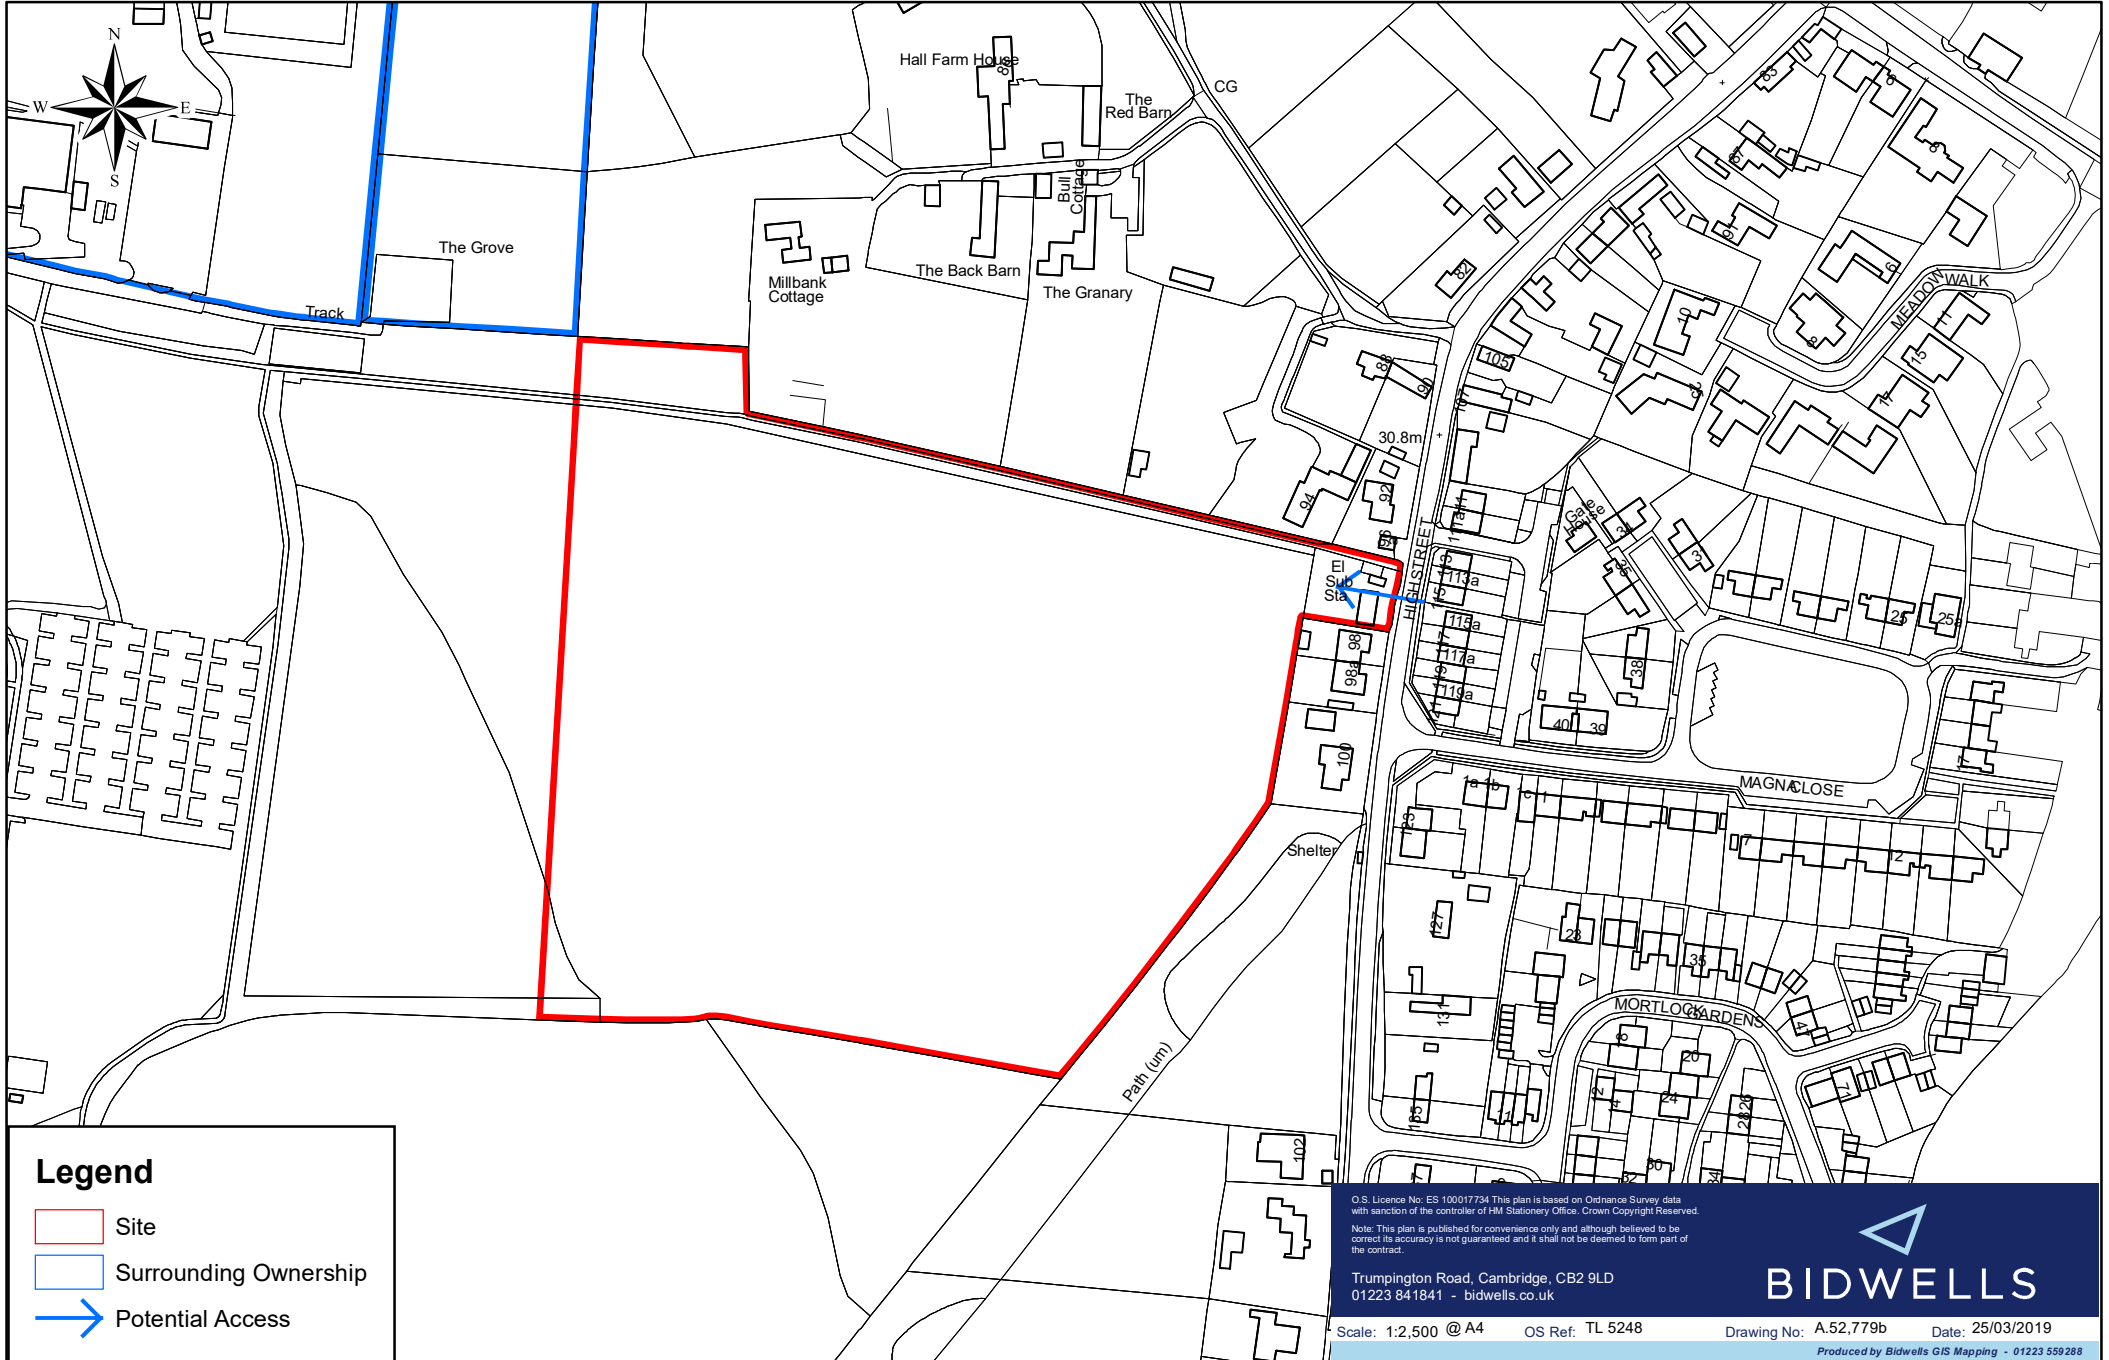


Land off West High Street, Granta Park



Legend

-  Site
-  Surrounding Ownership
-  Potential Access

O.S. Licence No: ES 10001734 This plan is based on Ordnance Survey data with sanction of the controller of HM Stationary Office, Crown Copyright Reserved.

Note: This plan is published for convenience only and although believed to be correct its accuracy is not guaranteed and it shall not be deemed to form part of the contract.

Trumpington Road, Cambridge, CB2 9LD
01223 841841 - bidwells.co.uk



Scale: 1:2,500 @ A4 OS Ref: TL 5248 Drawing No: A.52,779b Date: 25/03/2019

Produced by Bidwells GIS Mapping - 01223 559288