


Land Between 135 & 149 Histon Road, Cottenham, CB24 8UQ

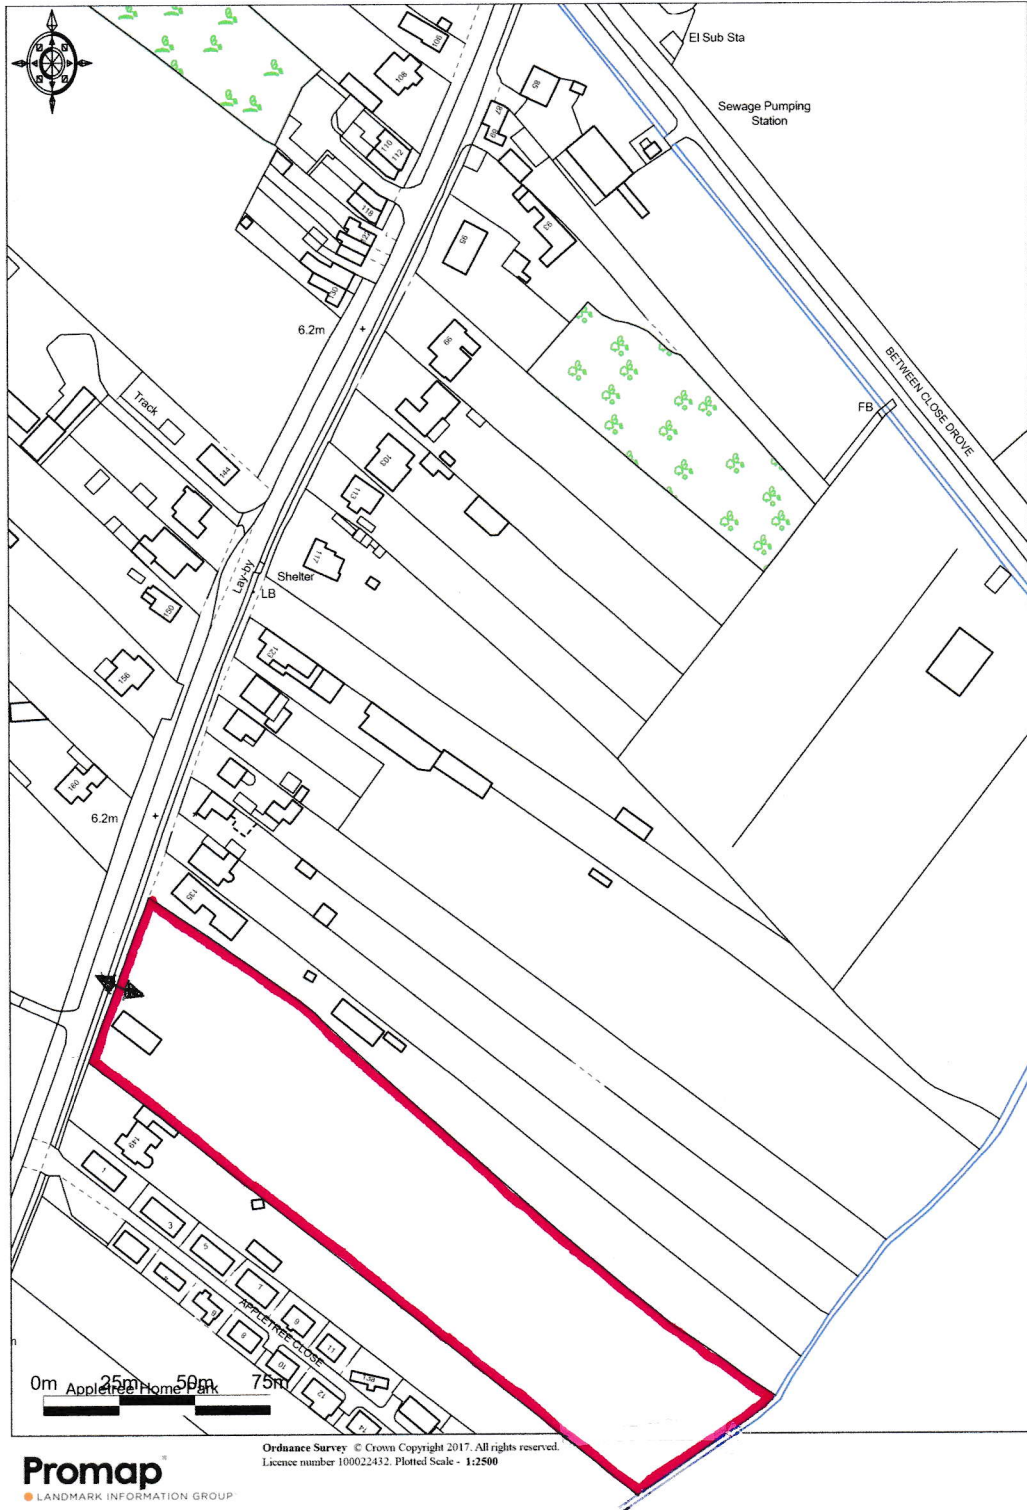

Site Location Plan (1:2500) ROGER SARGENT PLANNING LTD.