




Client:  
Hill Residential Limited  
The Courtyard, Abbey Barns,  
Ickleton, CB10 1SX

Project:  
Land Behind 7-37  
Station Road, Foxton  
Cambridge

Drawing:  
Proposed Site Layout  
Colour  
Phase II

Scale: 1:400@A1	Date: March 2019
Drawn By: IA	Checked By: PC
Drawing No: FE 511	Rev. No.:
CAD Ref:	

PRELIMINARY

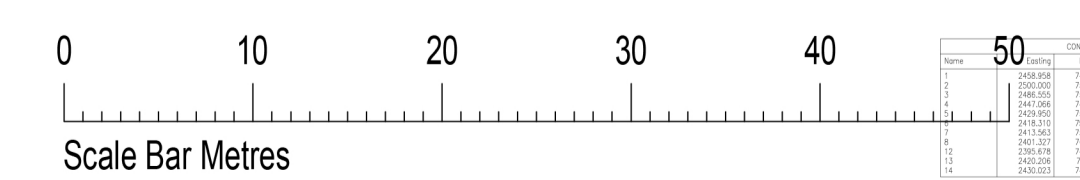

THIS DRAWING IS A COPYRIGHT  
All dimensions to be checked on site or in the workshop before work commences.  
Only figured dimensions to be worked to. Any discrepancies to be reported to the Architect.