


A3
ORIGINAL
PLOT SIZE

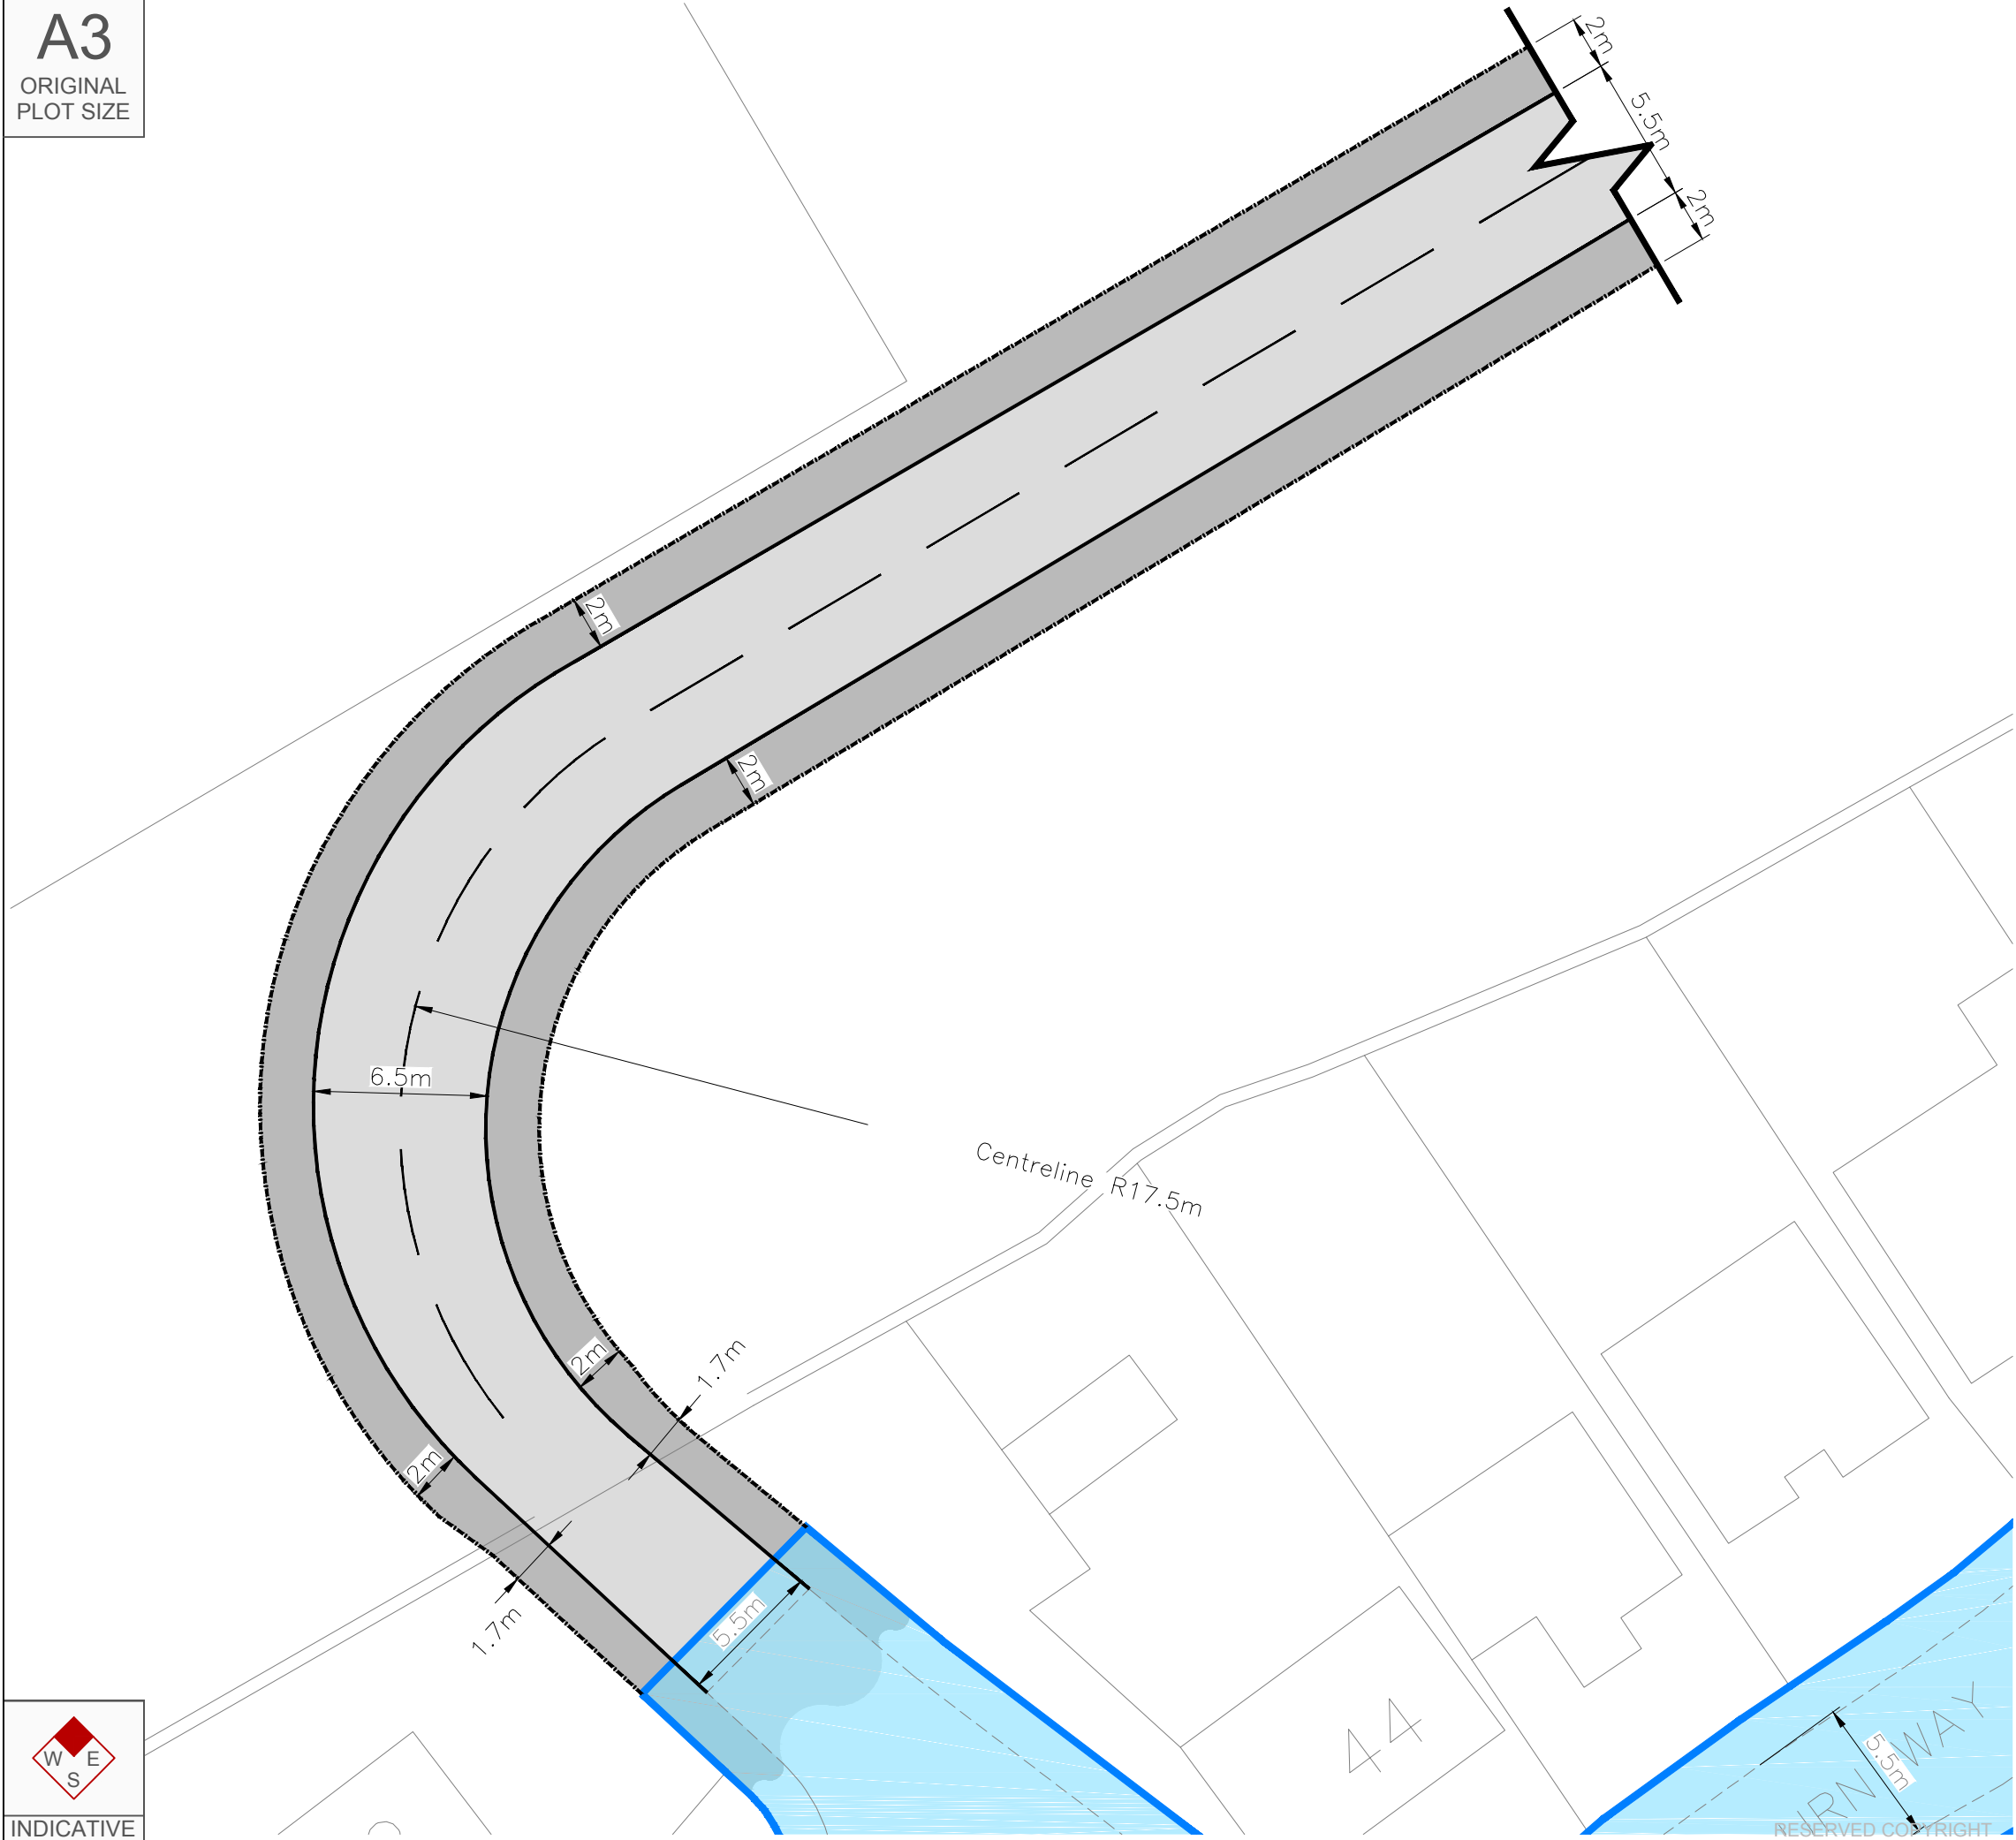

Reproduced from Ordnance Survey Superplan Data with the permission of The Controller of Her Majesty's Stationery Office. Crown Copyright - Licence No. AL100034021

- NOTES:
1. Highway Boundary interpreted from information supplied by Cambridgeshire County Council.
 2. Subject to topographical survey.

KEY

 - Highway Boundary.

-	-	-	-	-	-
Rev	Date	Details	Drawn by	Checked by	Approved by

Bristol
Cambridge
London
Oxford
Welwyn Garden City



Sheraton House
Castle Park
Cambridge
CB3 0AX
01223 370135
www.tpa.uk.com

CLIENT:
Endurance Estates Strategic Land Ltd

PROJECT:
Land at Elbourn Way,
Bassingbourn

TITLE:
Access Arrangement -
Option 3

STATUS:
FEASIBILITY

SCALE: 1:250	DATE: 19.09.17	DRAWN: JA	CHECKED: SM	APPROVED: SM
JOB NO: 1707-69	DRAWING NO: SK103	REVISION: -		