


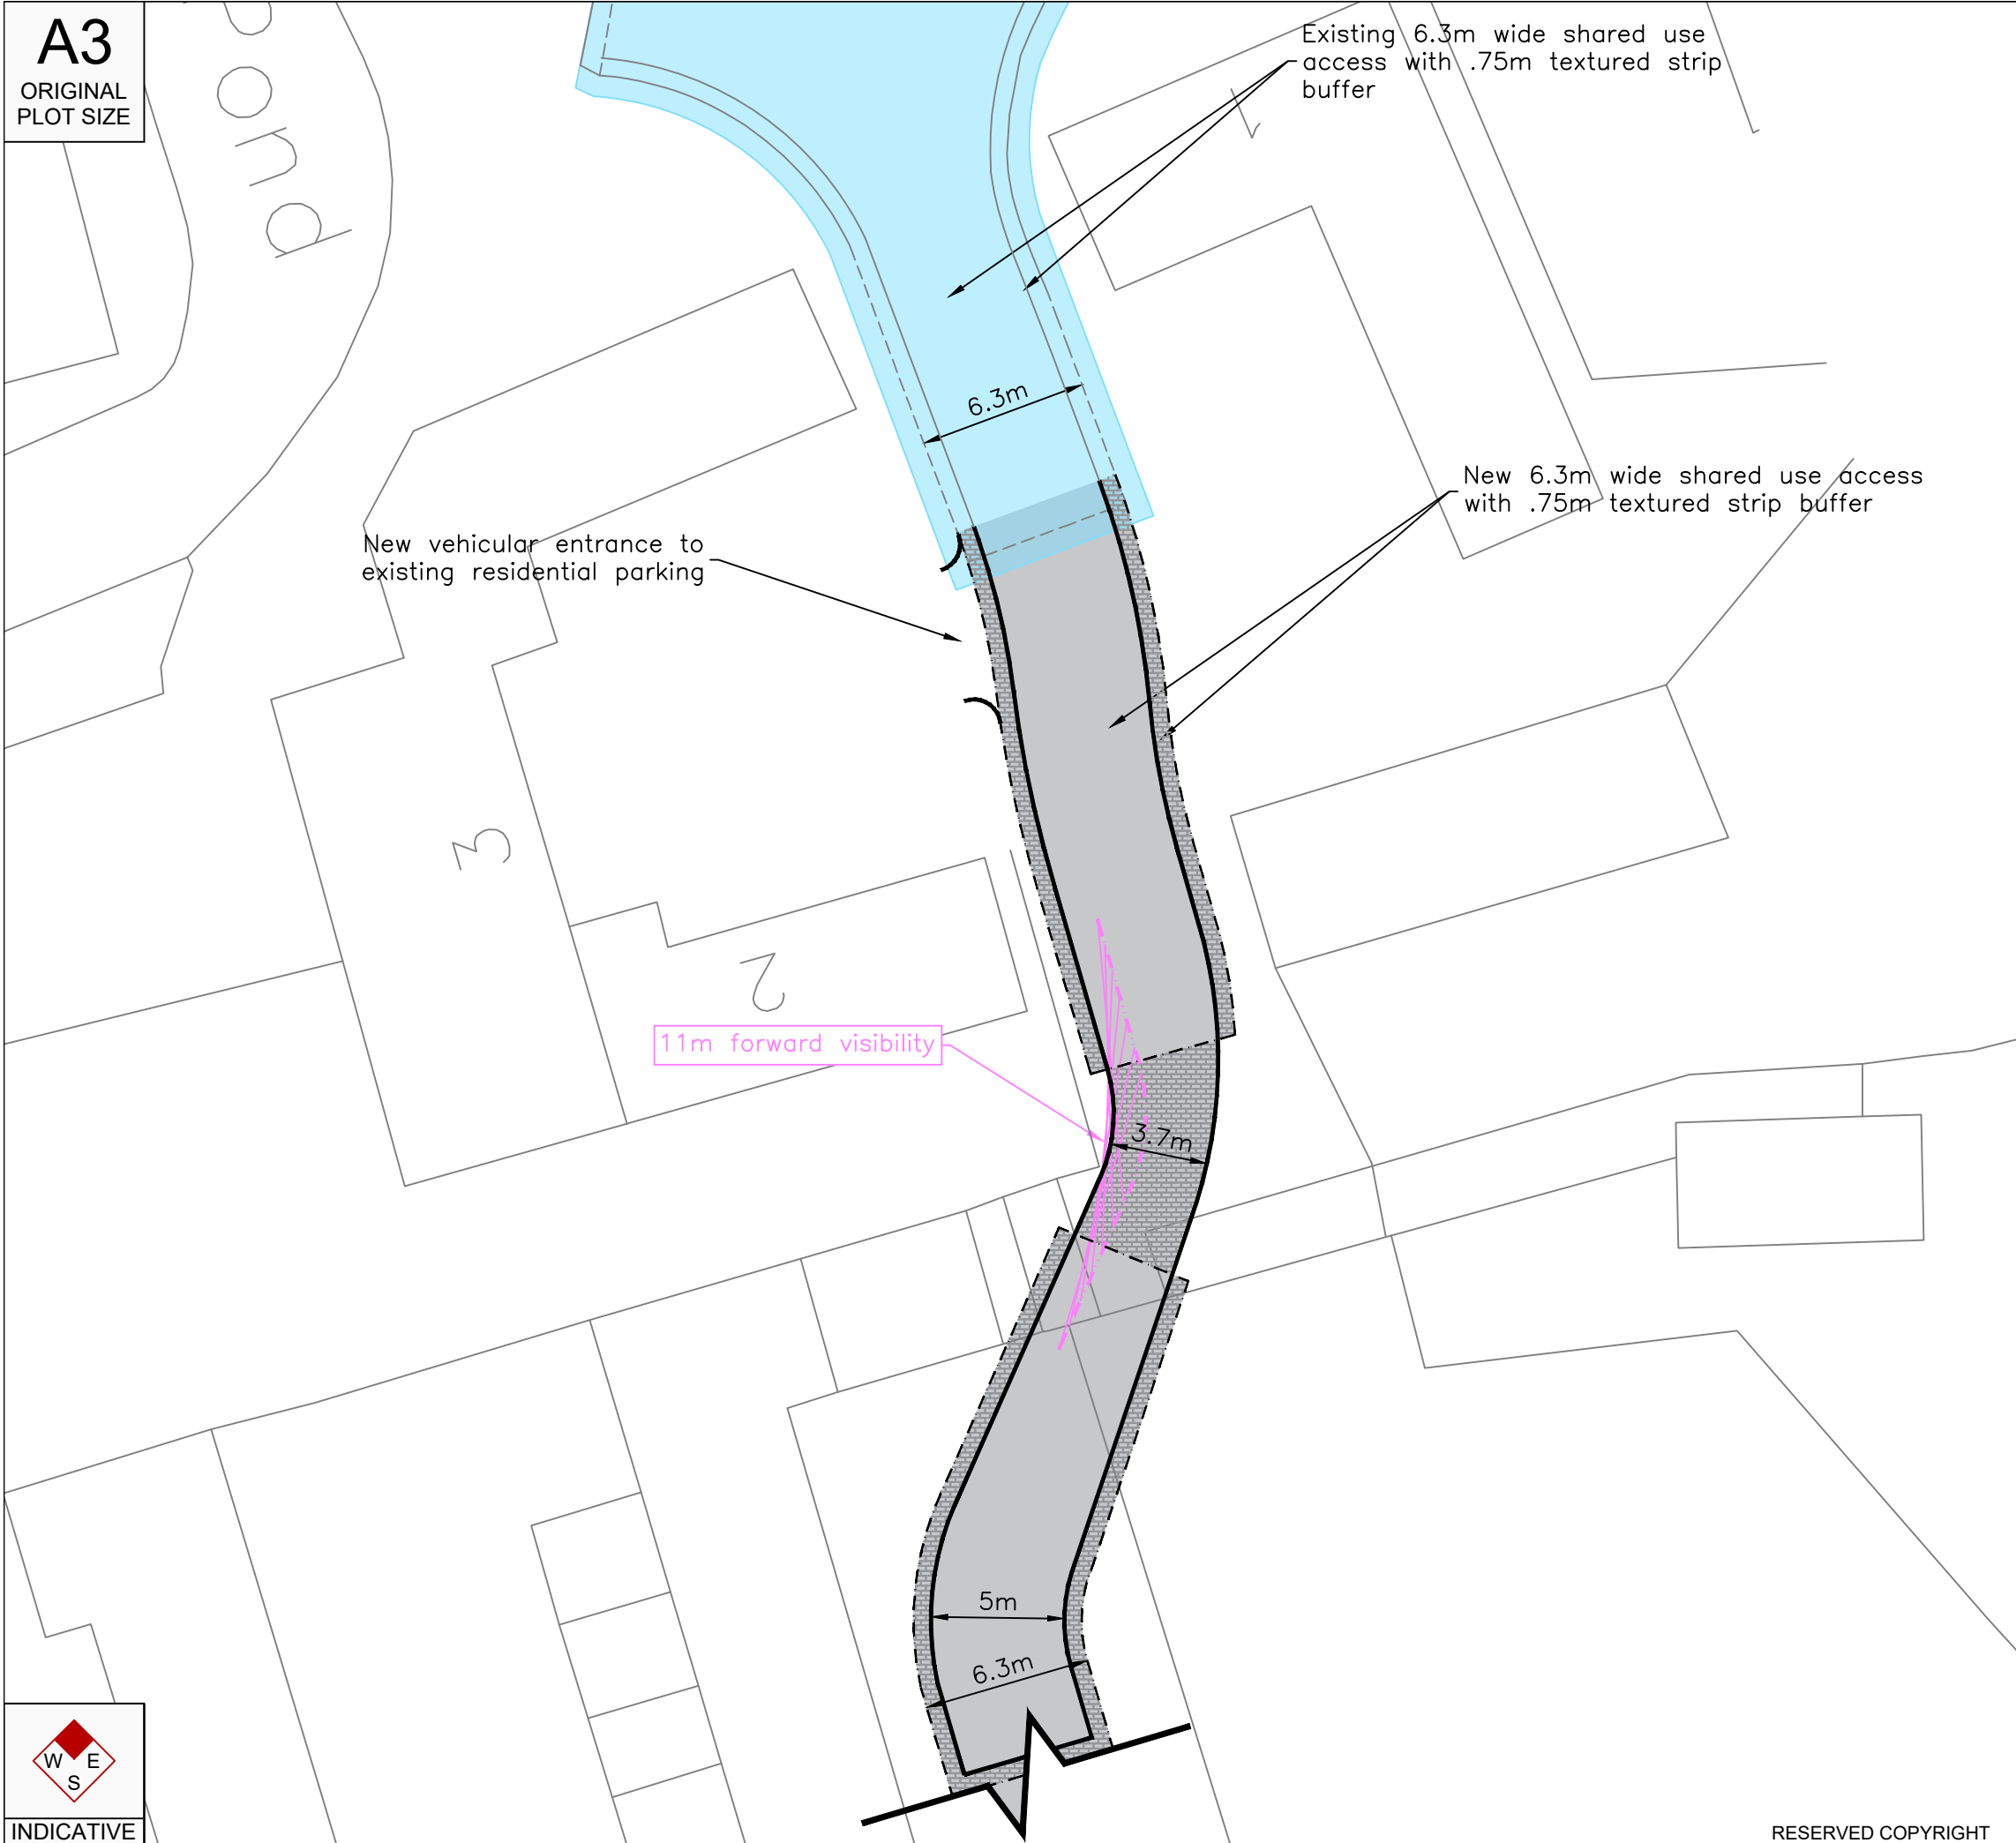


Reproduced from Ordnance Survey Superplan Data with the permission of The Controller of Her Majesty's Stationery Office. Crown Copyright - Licence No. AL100034021

NOTES:

- Design subject to full topographical survey

KEY:

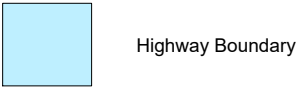

Rev	Date	Details	Drawn by	Checked by	Approved by
-	-	-	-	-	-

Bristol
Cambridge
London
Manchester
Oxford
Welwyn Garden City



Sheraton House
Castle Park
Cambridge
CB3 0AX
01223 370135
www.tpa.uk.com

CLIENT:

Endurance Estates Strategic Land Ltd

PROJECT:

Poplar Farm Close
Bassingbourn

TITLE:

Access Arrangement -
Option 2

STATUS:

FEASIBILITY

SCALE: 1:250	DATE: 11.03.19	DRAWN: SL	CHECKED: JH	APPROVED: JH
JOB NO: 1707-69		DRAWING NO: SK02		REVISION: -

RESERVED COPYRIGHT