


Land West of South Road, Impington

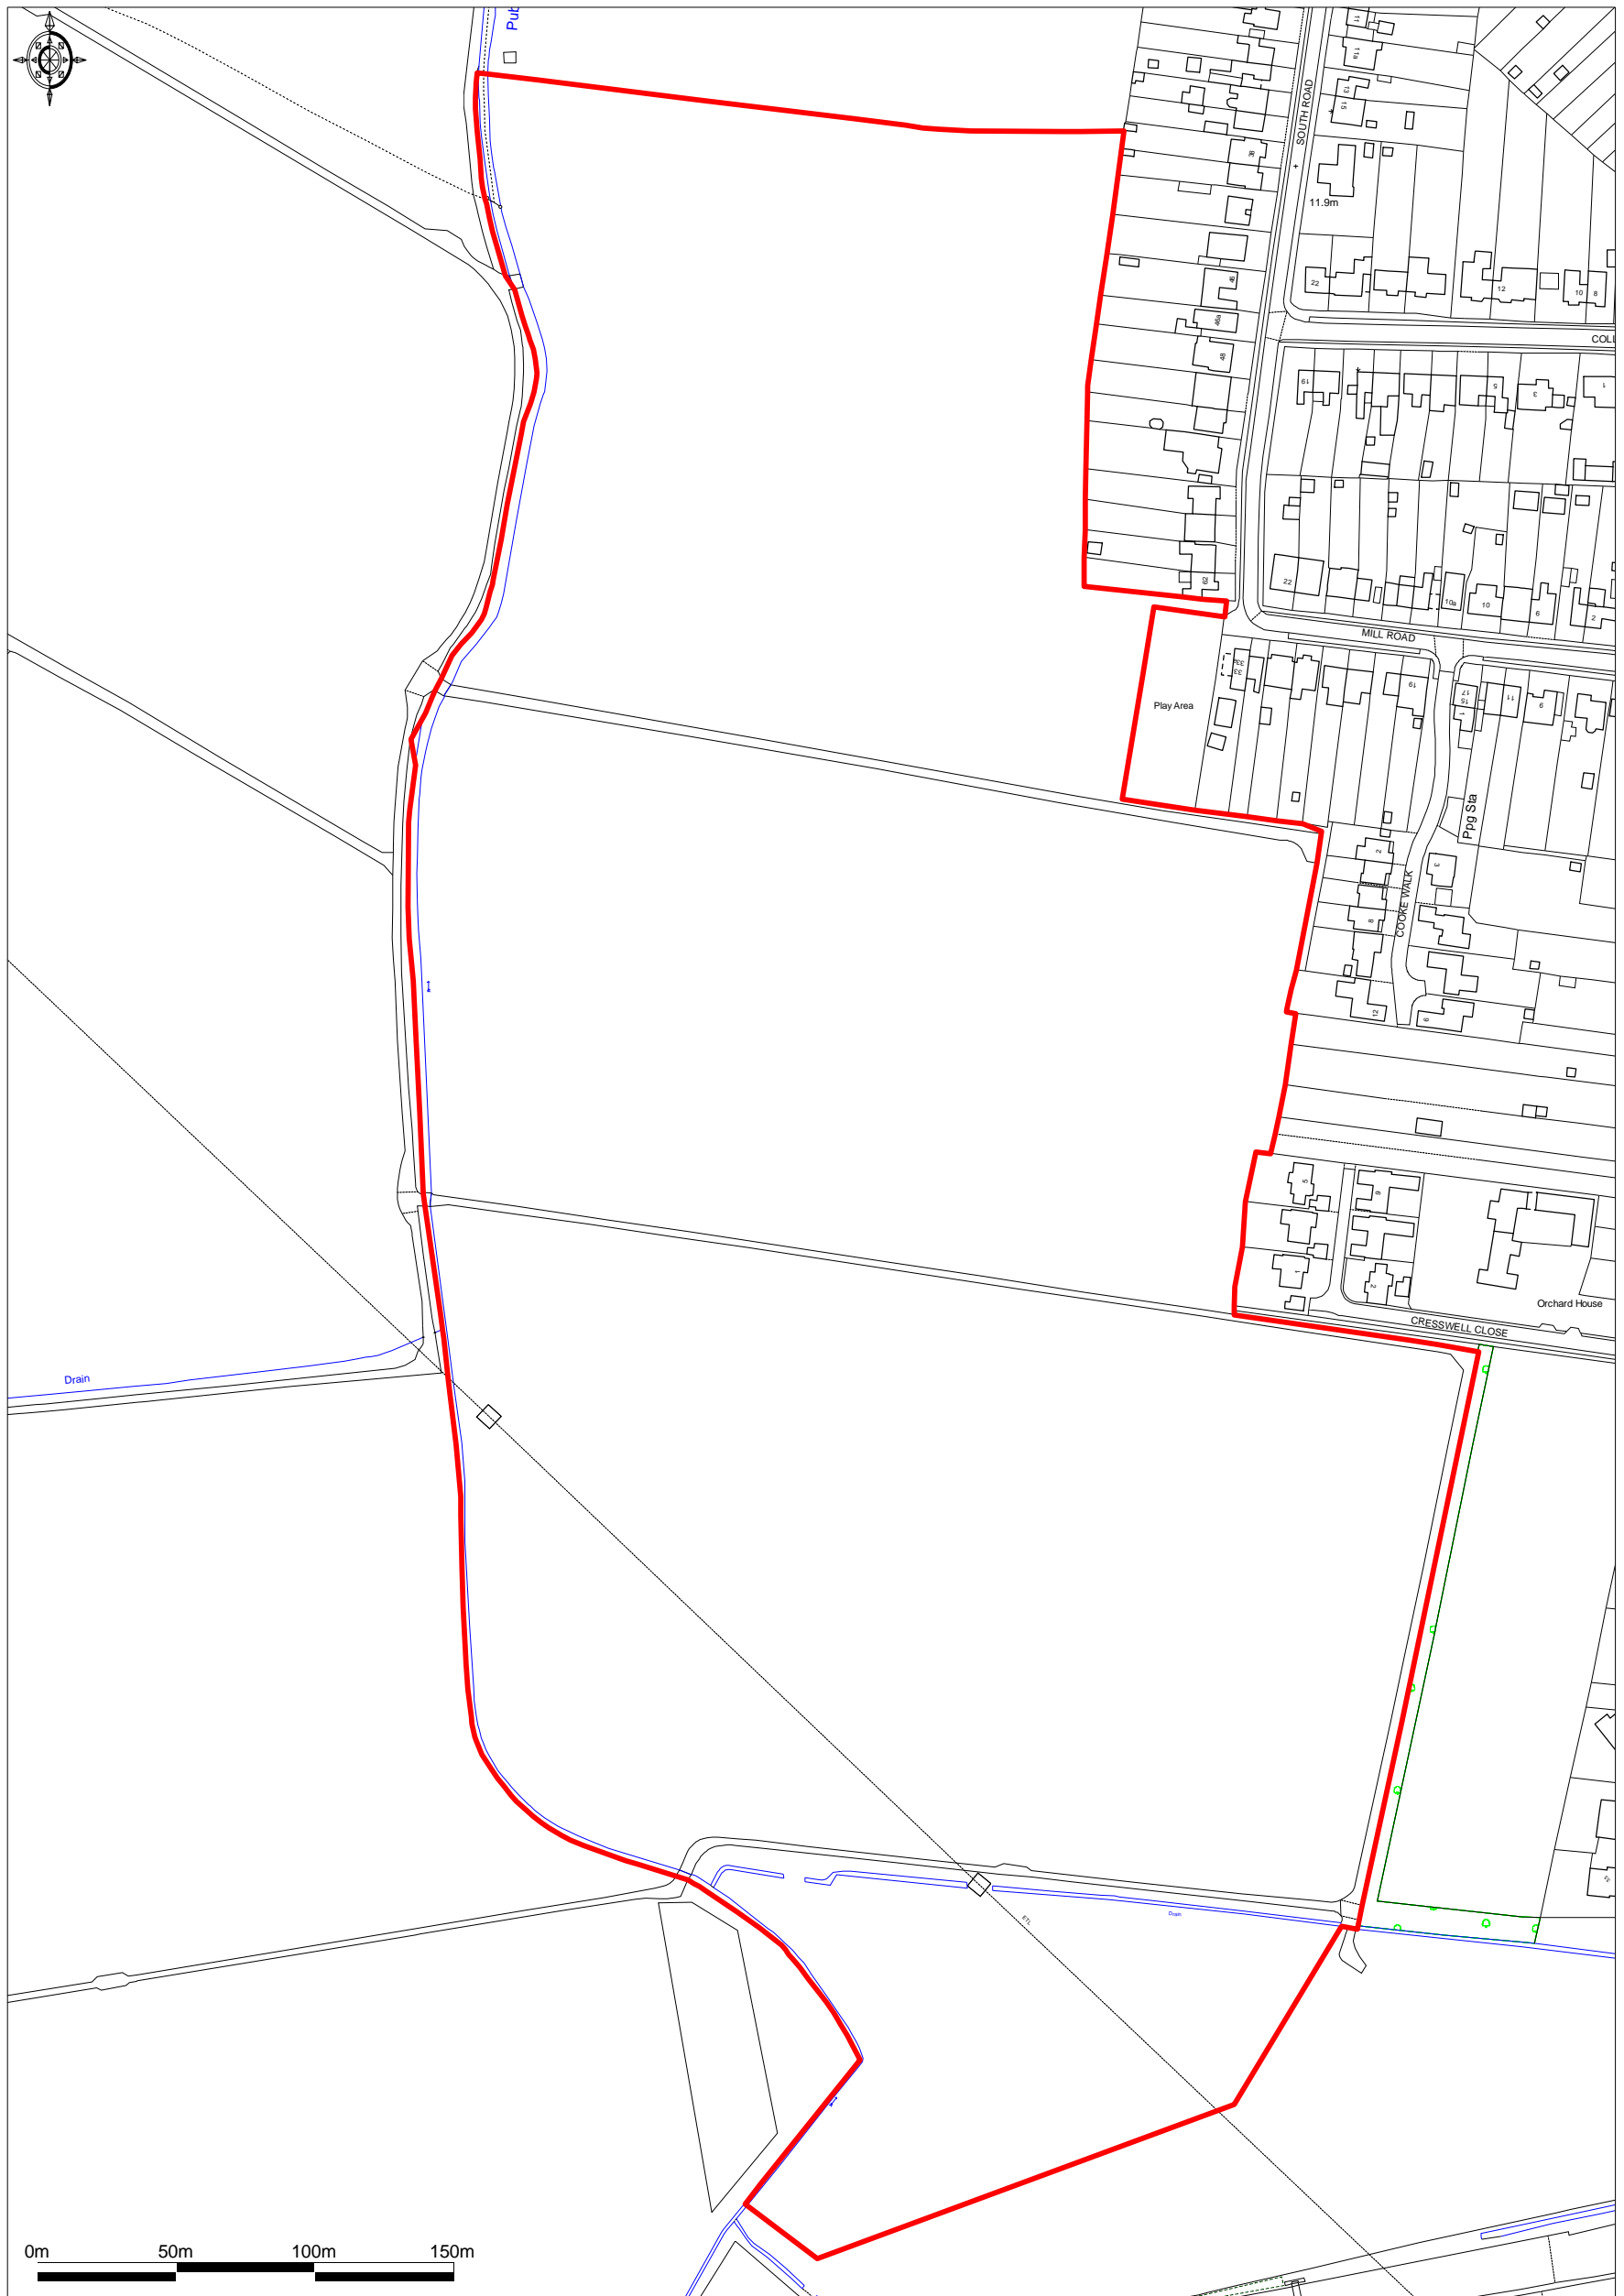

Promap
LANDMARK INFORMATION GROUP

Ordnance Survey © Crown Copyright 2019. All rights reserved.
Licence number 10002432. Printed Scale - 1:2500

Call for Sites 2019