


Map Centre 540,251 268,960

0 0.01 0.02 0.03
km

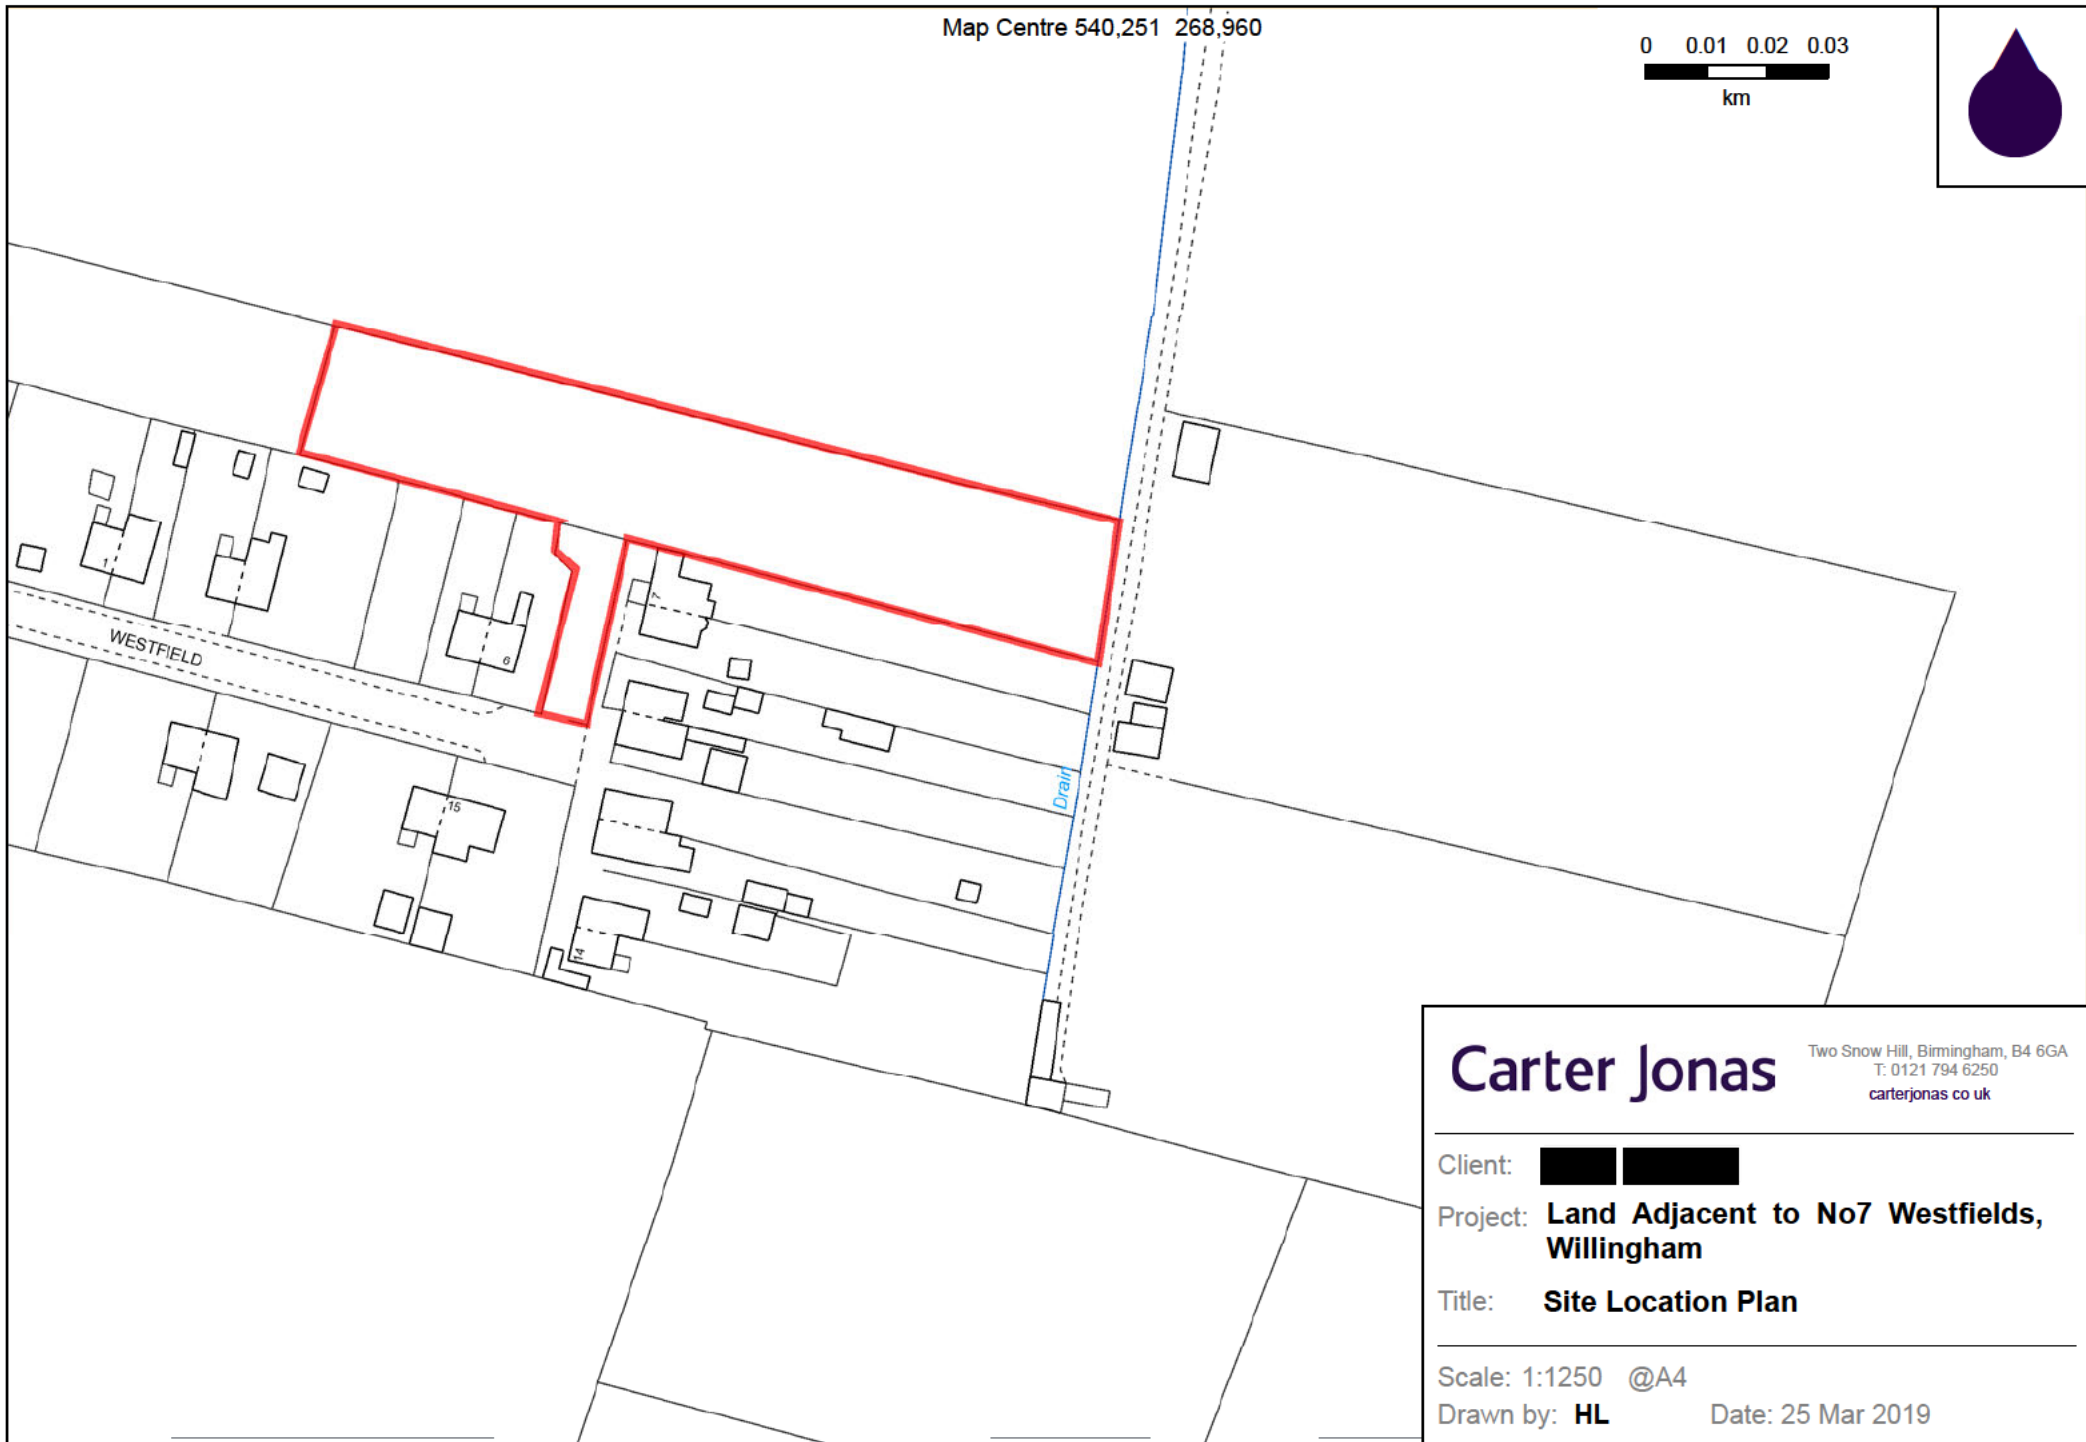

Carter Jonas

Two Snow Hill, Birmingham, B4 6GA
T: 0121 794 6250
carterjonas.co.uk

Client: [REDACTED]

Project: **Land Adjacent to No7 Westfields,
Willingham**

Title: **Site Location Plan**

Scale: 1:1250 @A4

Drawn by: **HL**

Date: 25 Mar 2019