
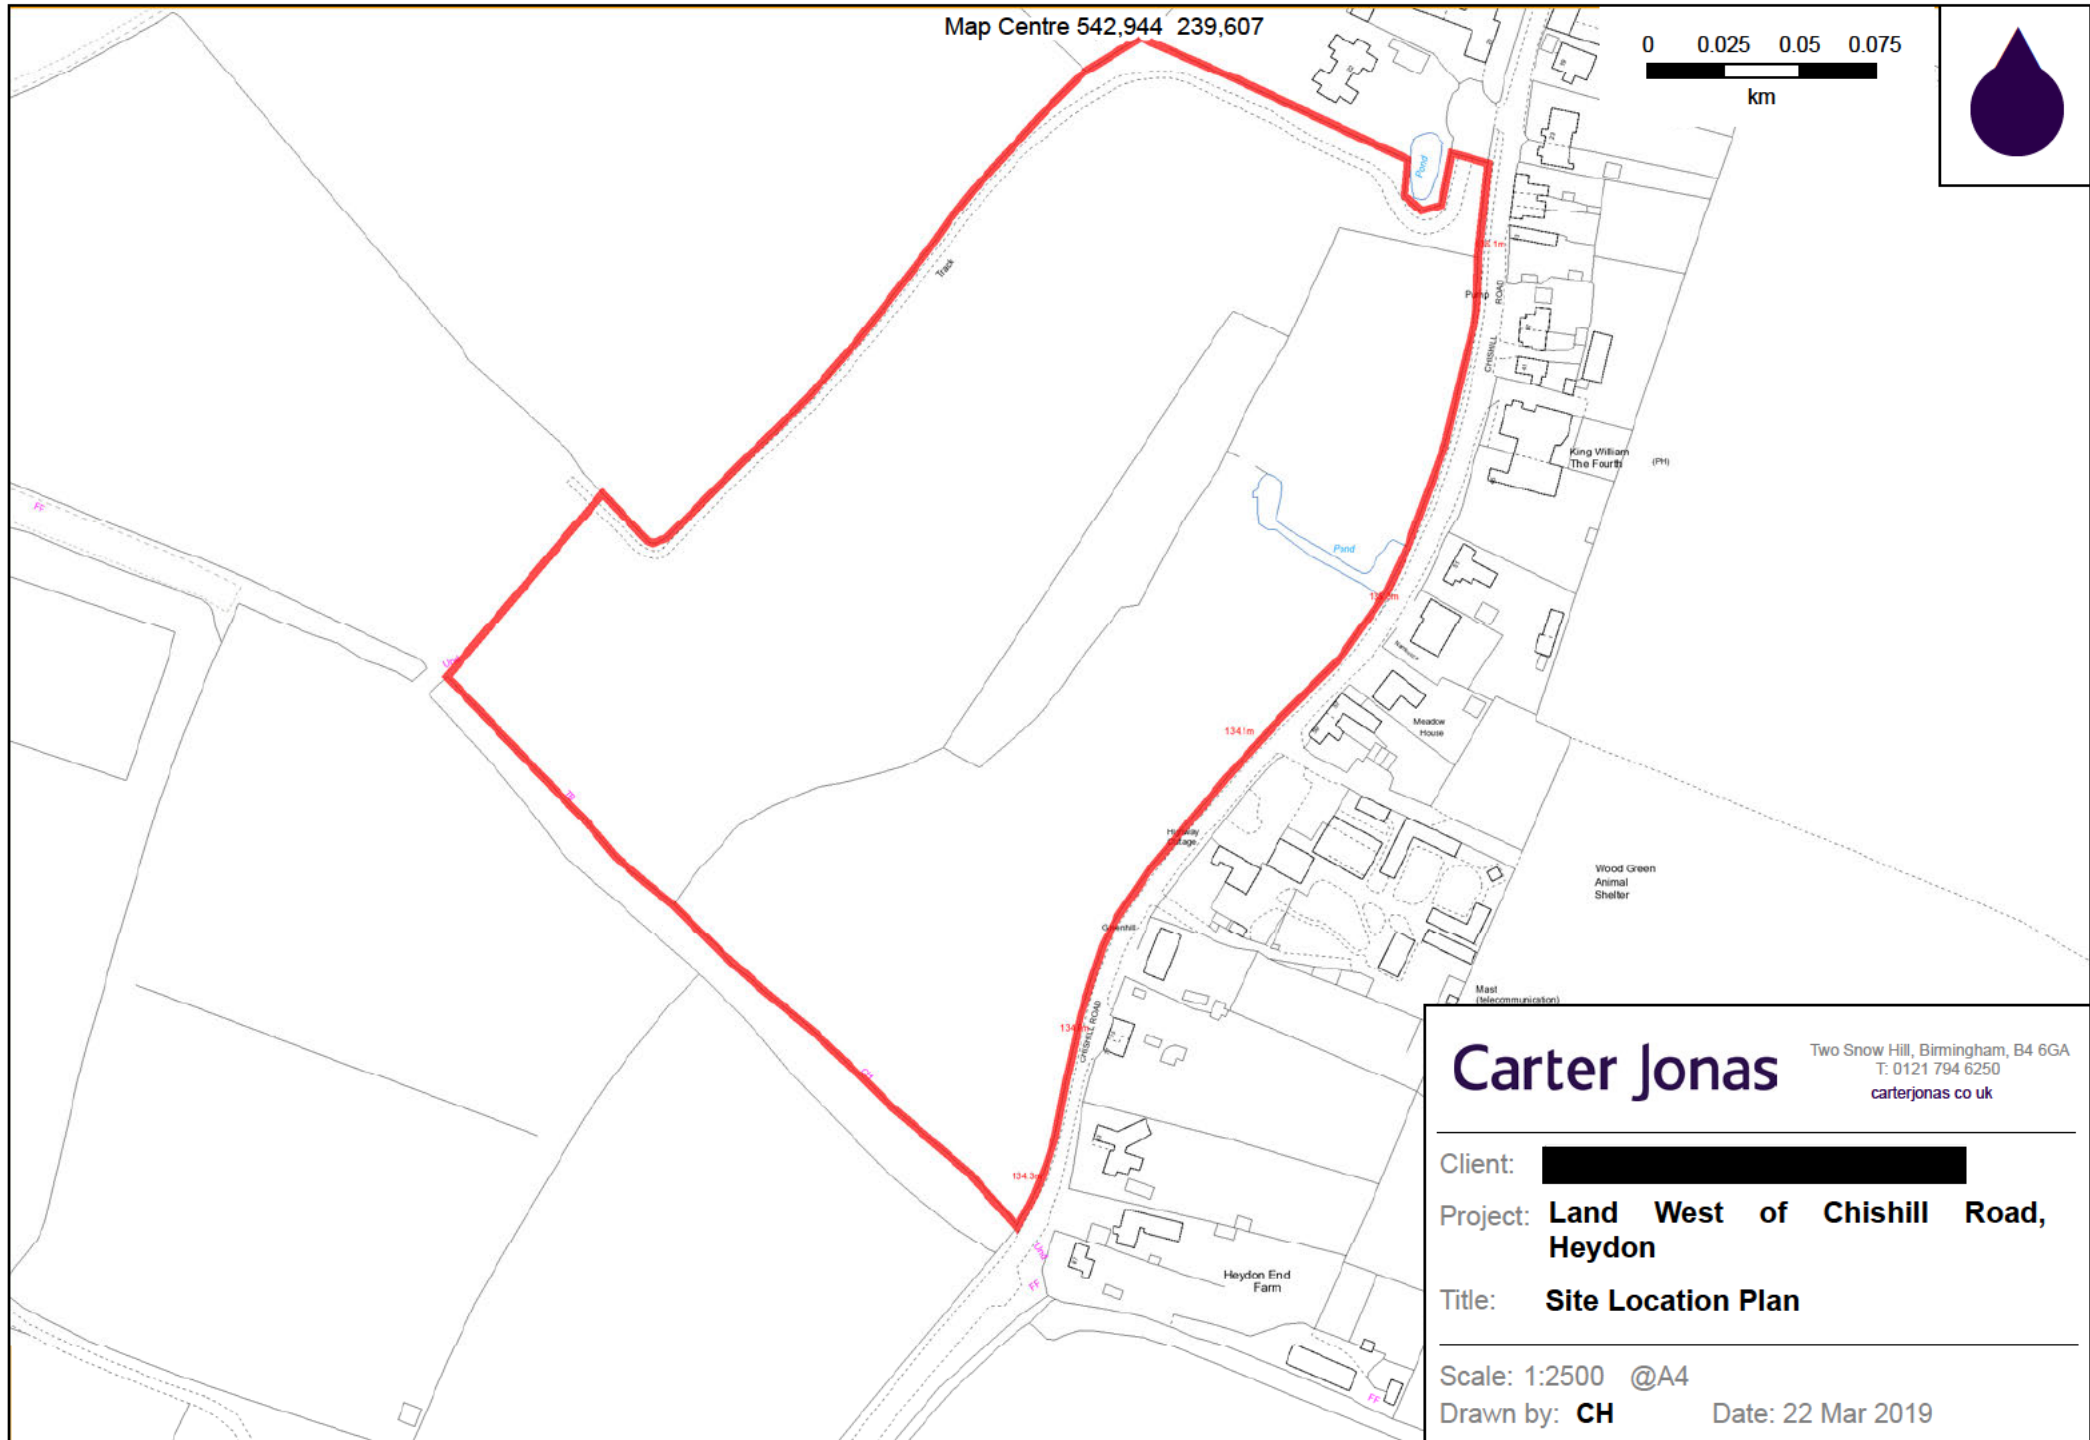
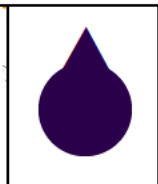


Map Centre 542,944 239,607

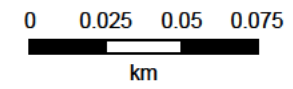

Carter Jonas

Two Snow Hill, Birmingham, B4 6GA
T: 0121 794 6250
carterjonas.co.uk

Client: [REDACTED]
 Project: **Land West of Chishill Road, Heydon**
 Title: **Site Location Plan**

Scale: 1:2500 @A4
 Drawn by: **CH** Date: 22 Mar 2019