


Site Location Plan - Bennell Farm North, Comberton

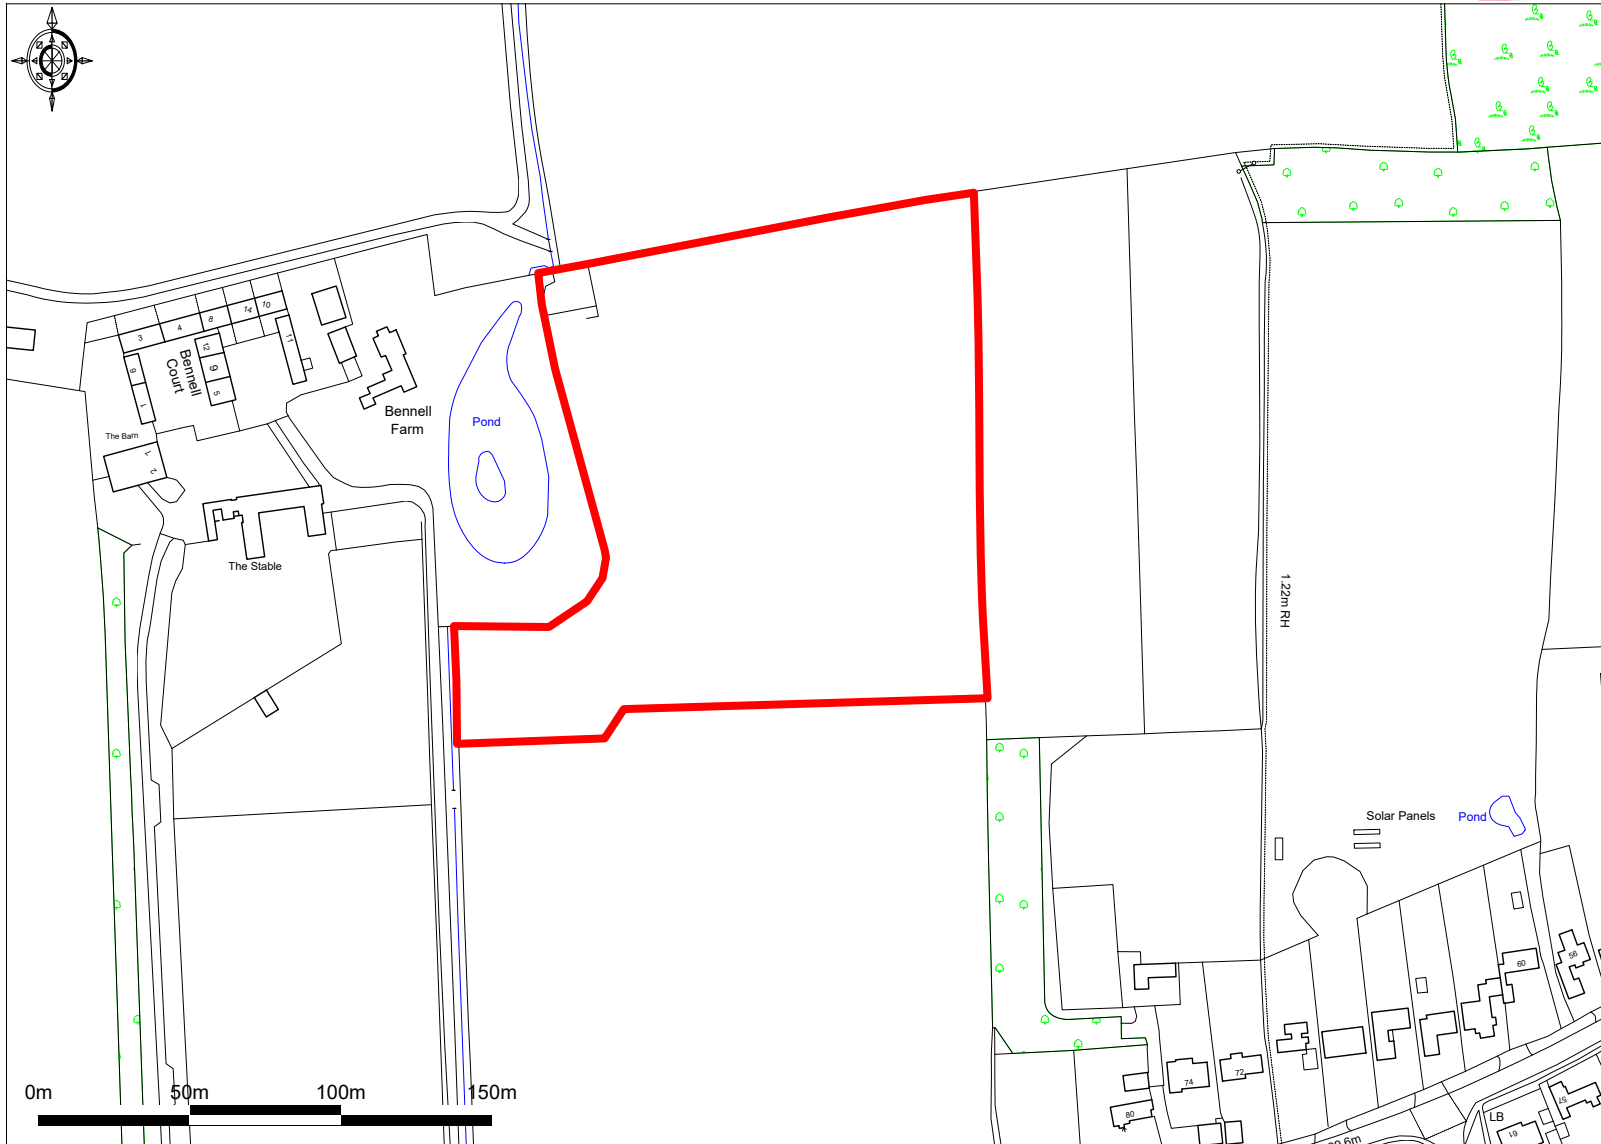

Ordnance Survey © Crown Copyright 2019. All rights reserved. Licence number 100022432. Plotted Scale - 1:2500