


Former Vujon Restaurant at 180 Highstreet Harston Cambridge CB22 7QD

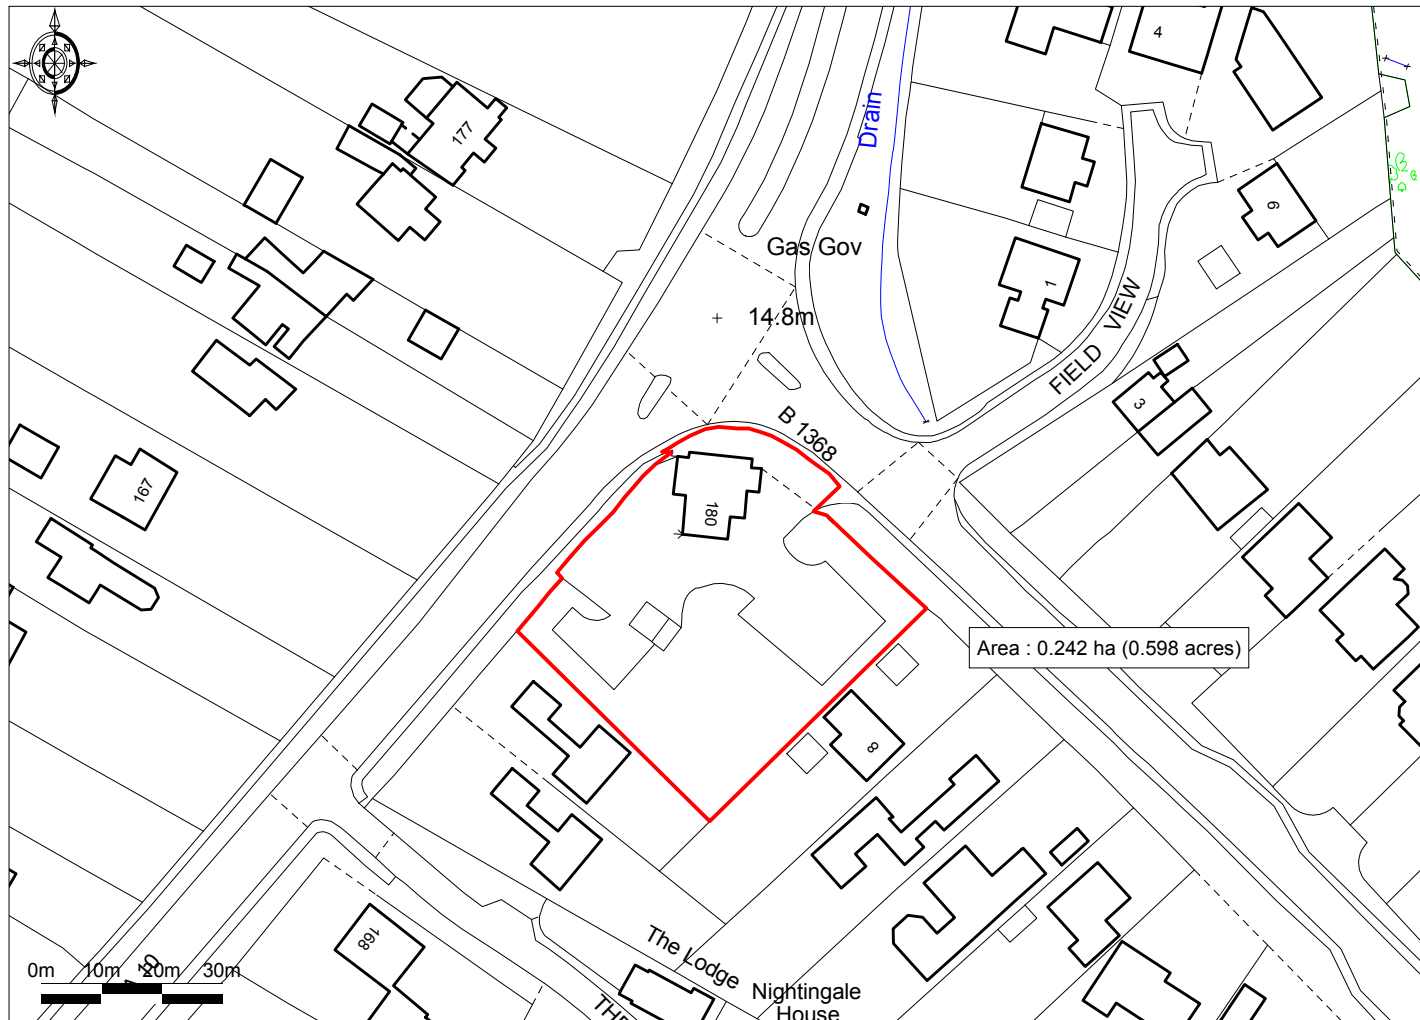

Ordnance Survey © Crown Copyright 2017. All rights reserved. Licence number 100022432. Plotted Scale - 1:1250

