



Land at Linton

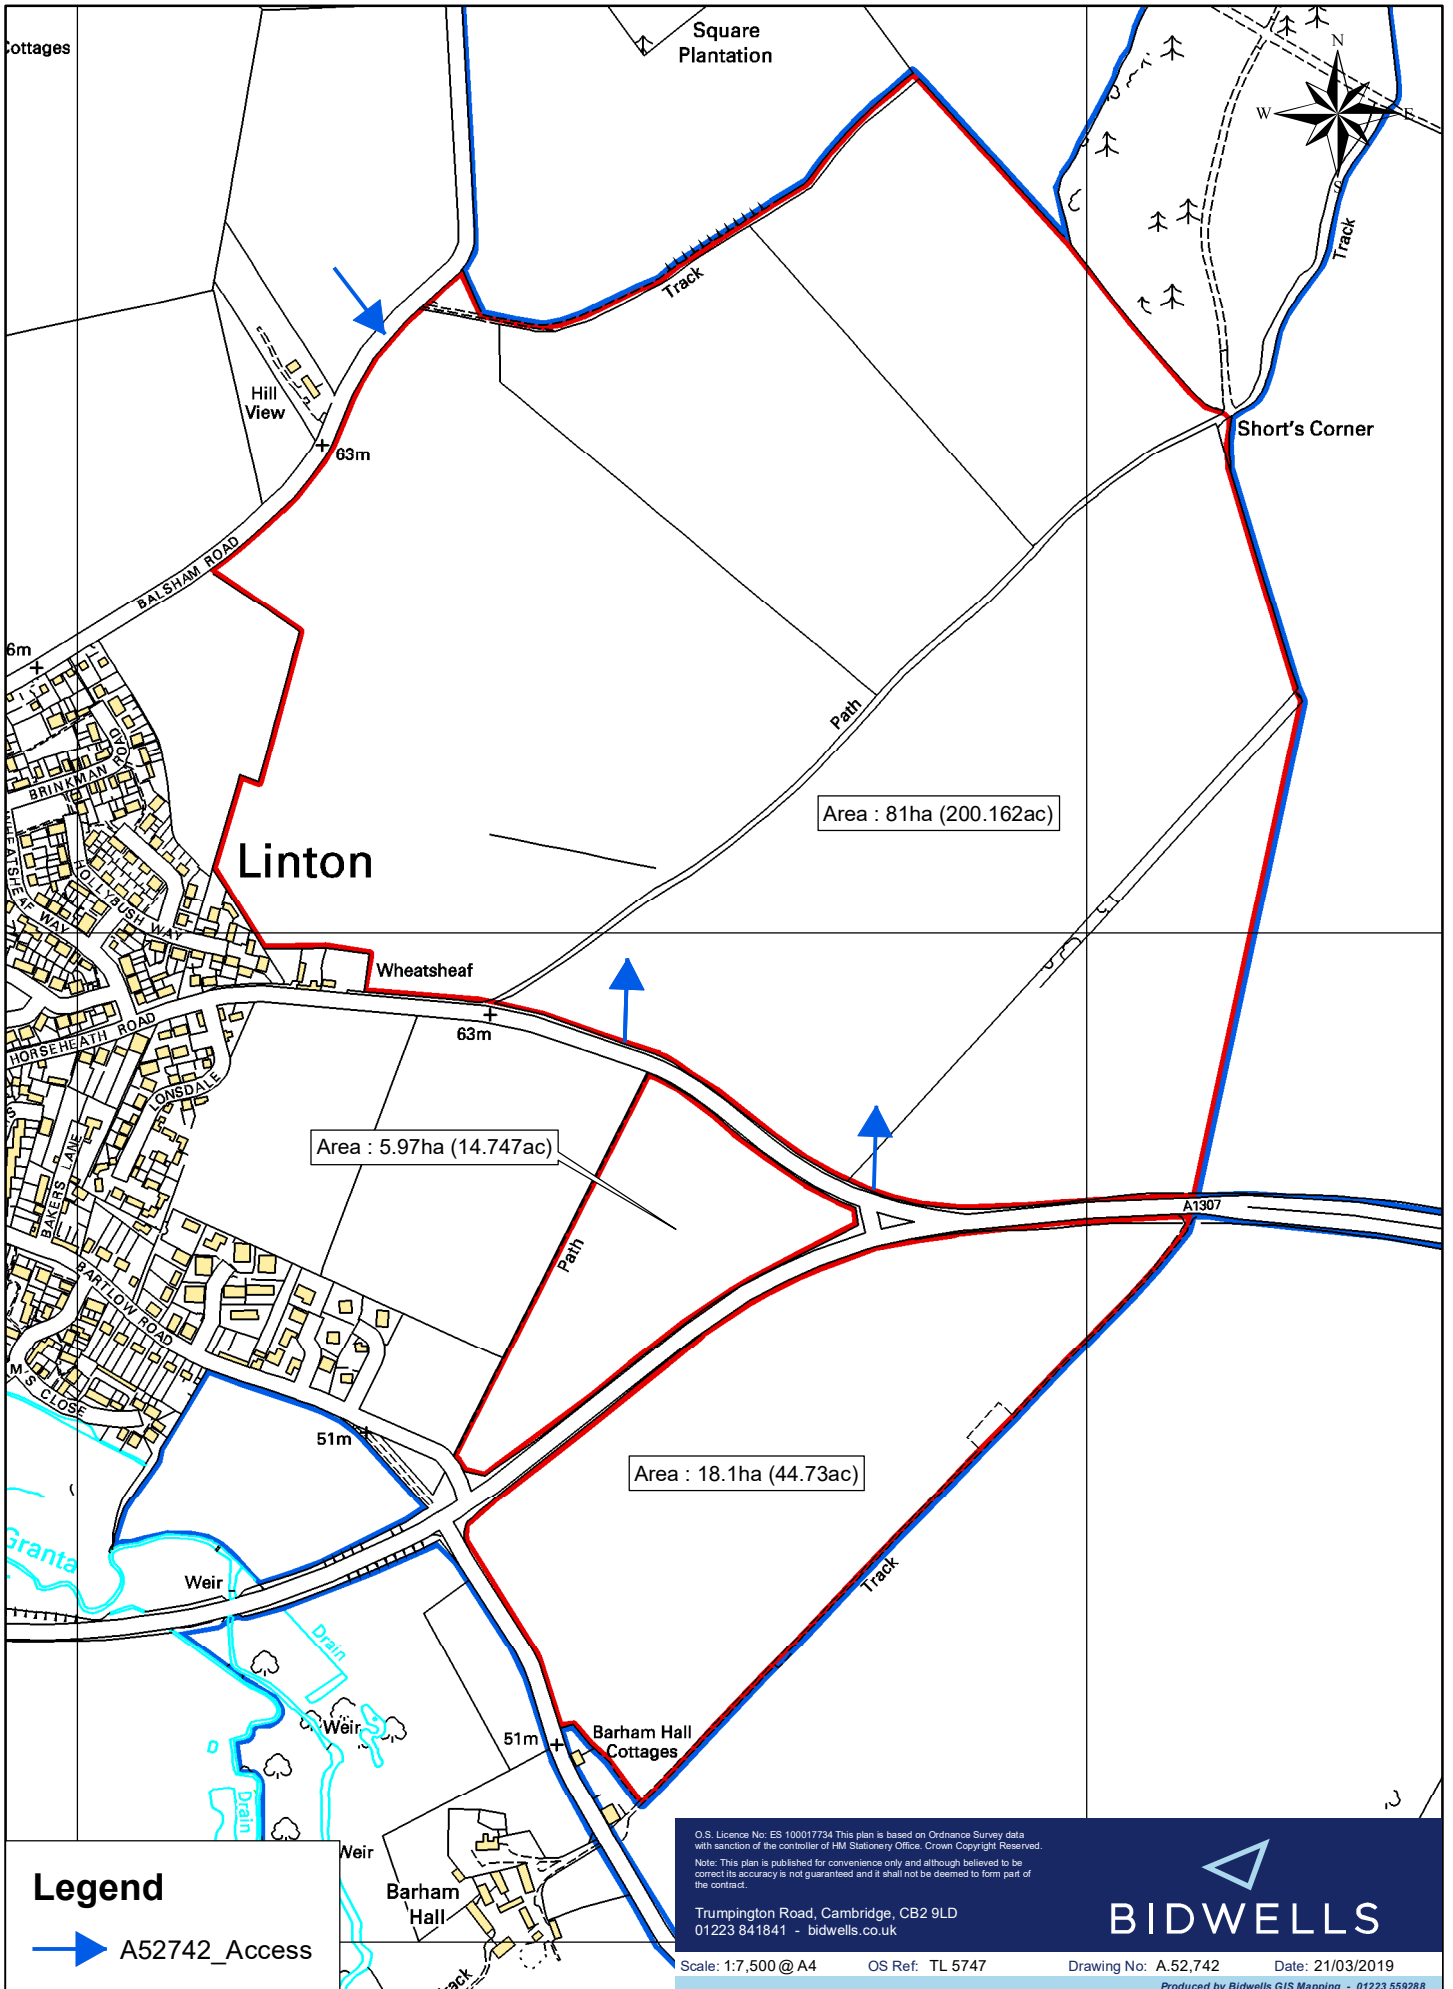

Legend

 A52742_Access

O.S. Licence No: ES 100017734 This plan is based on Ordnance Survey data with sanction of the controller of HM Stationery Office. Crown Copyright Reserved.
 Note: This plan is published for convenience only and although believed to be correct its accuracy is not guaranteed and it shall not be deemed to form part of the contract.

Trumpington Road, Cambridge, CB2 9LD
 01223 841841 - bidwells.co.uk



BIDWELLS

Scale: 1:7,500 @ A4

OS Ref: TL 5747

Drawing No: A.52,742

Date: 21/03/2019

Produced by Bidwells GIS Mapping - 01223 559288