

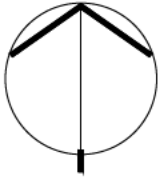


North

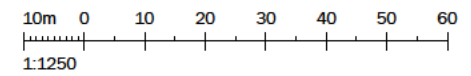

This drawing is copyright. Only figured dimensions to be worked to.			
Revis on	Drawn	Check	Date
A Revised red line	IRK	FIH	25/03/19

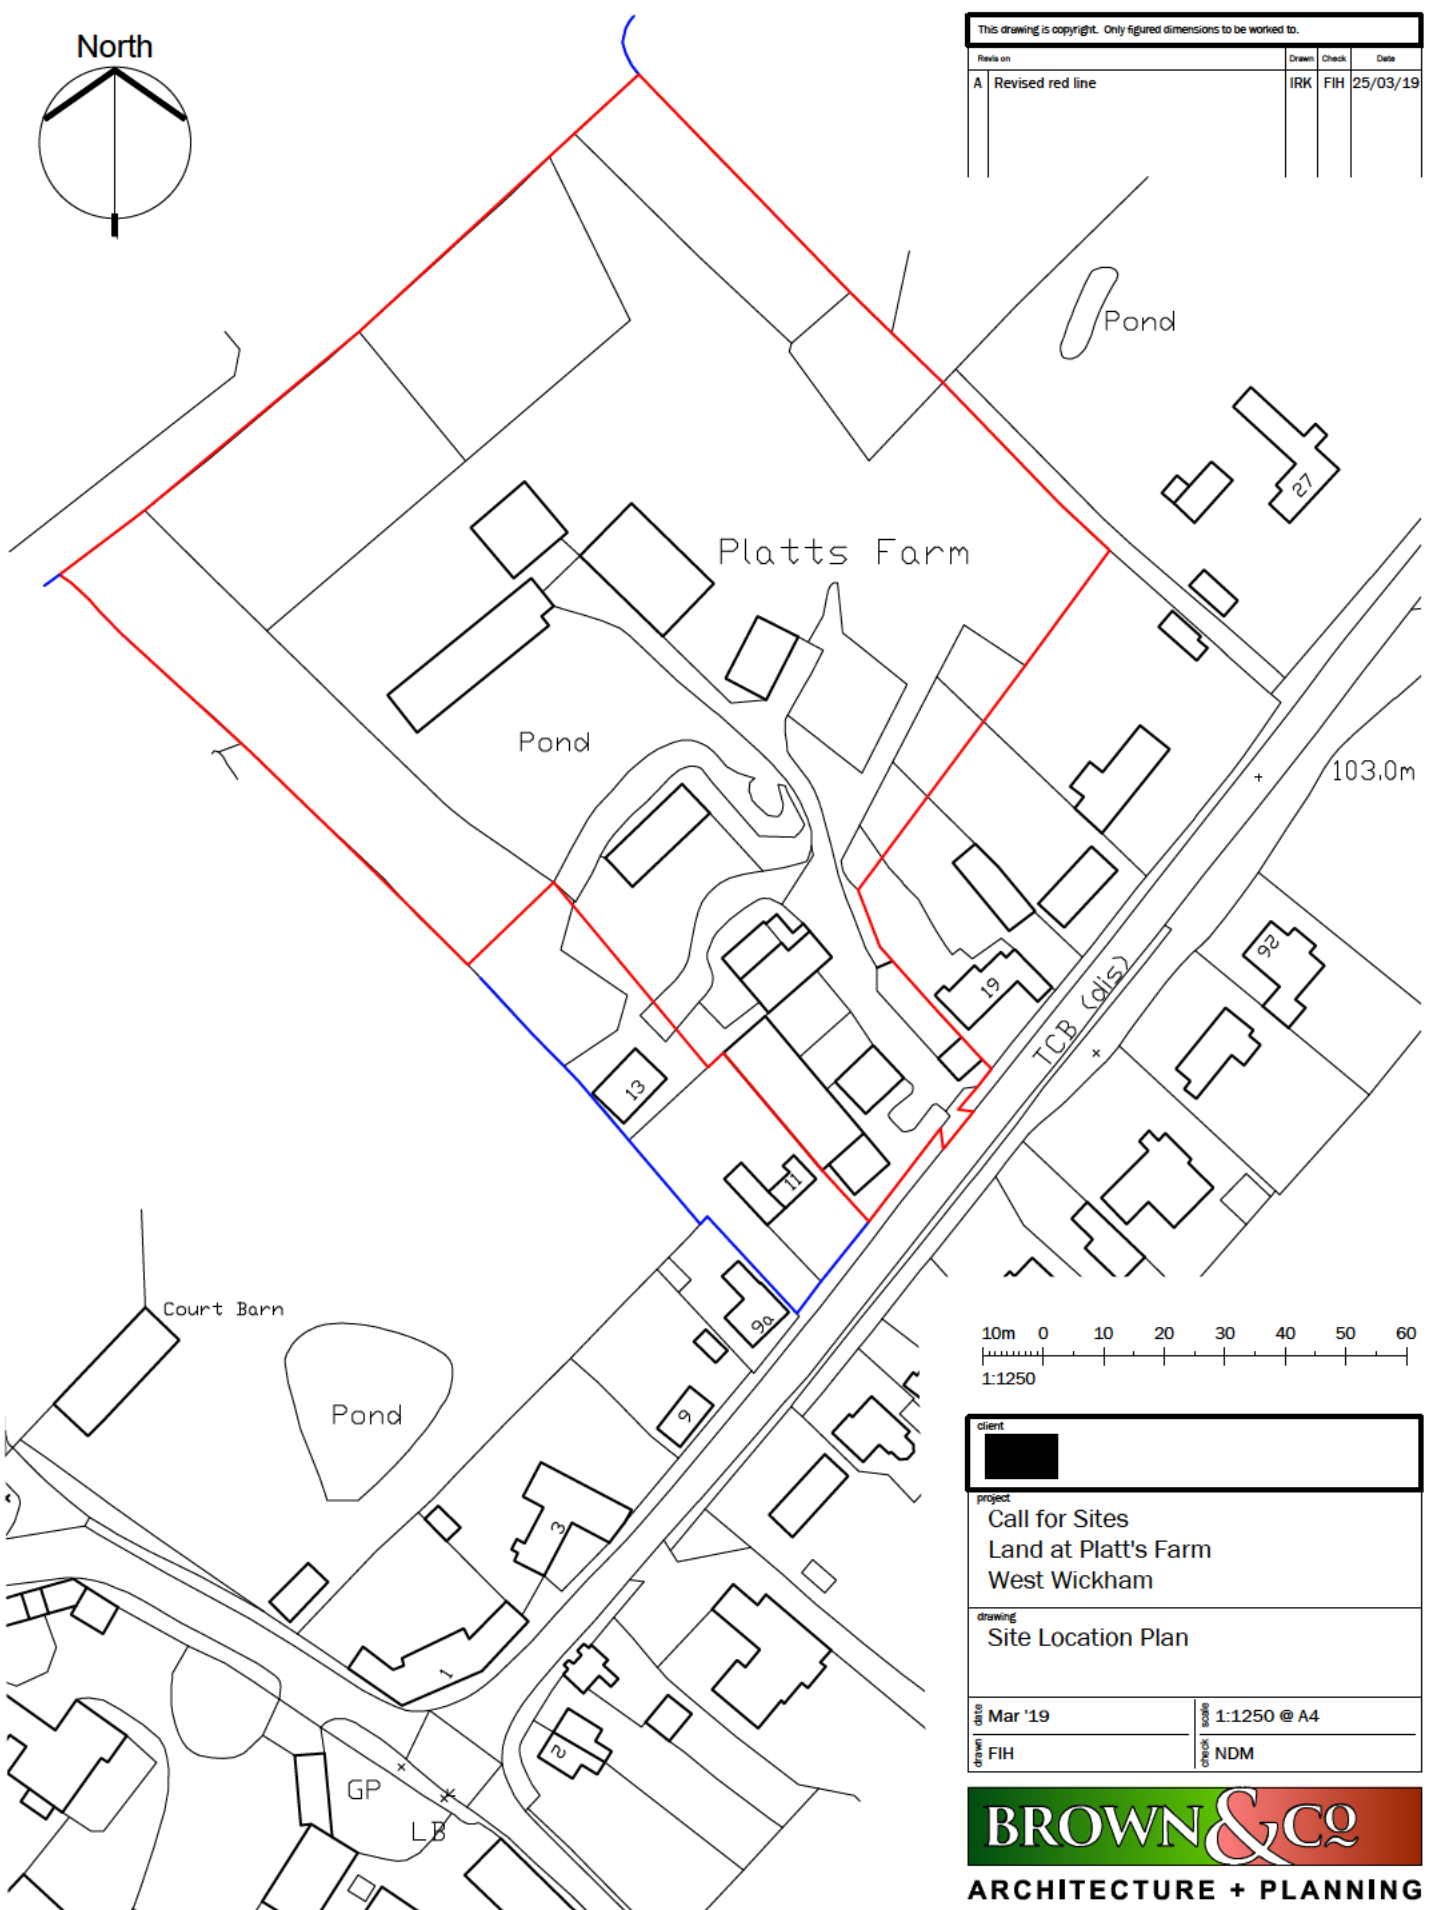

client	
[Redacted]	
project	
Call for Sites Land at Platt's Farm West Wickham	
drawing	
Site Location Plan	
date	scale
Mar '19	1:1250 @ A4
drawn	checked
FIH	NDM



**ARCHITECTURE + PLANNING**

Brown & Co. The Atrium St George's Street Norwich. NR3 1AB.  
 T: 01603 629871. W: www.brown-co.com  
 Brown & Co Registered Office: Grantha Hall Finkin Street Grantham Lincolnshire NG31 0QZ  
 Registration no: 0C302092, Registered in England & Wales.

Issue Status: **Planning Application**

17	171	01	A
----	-----	----	---