


A3

ORIGINAL  
PLOT SIZE

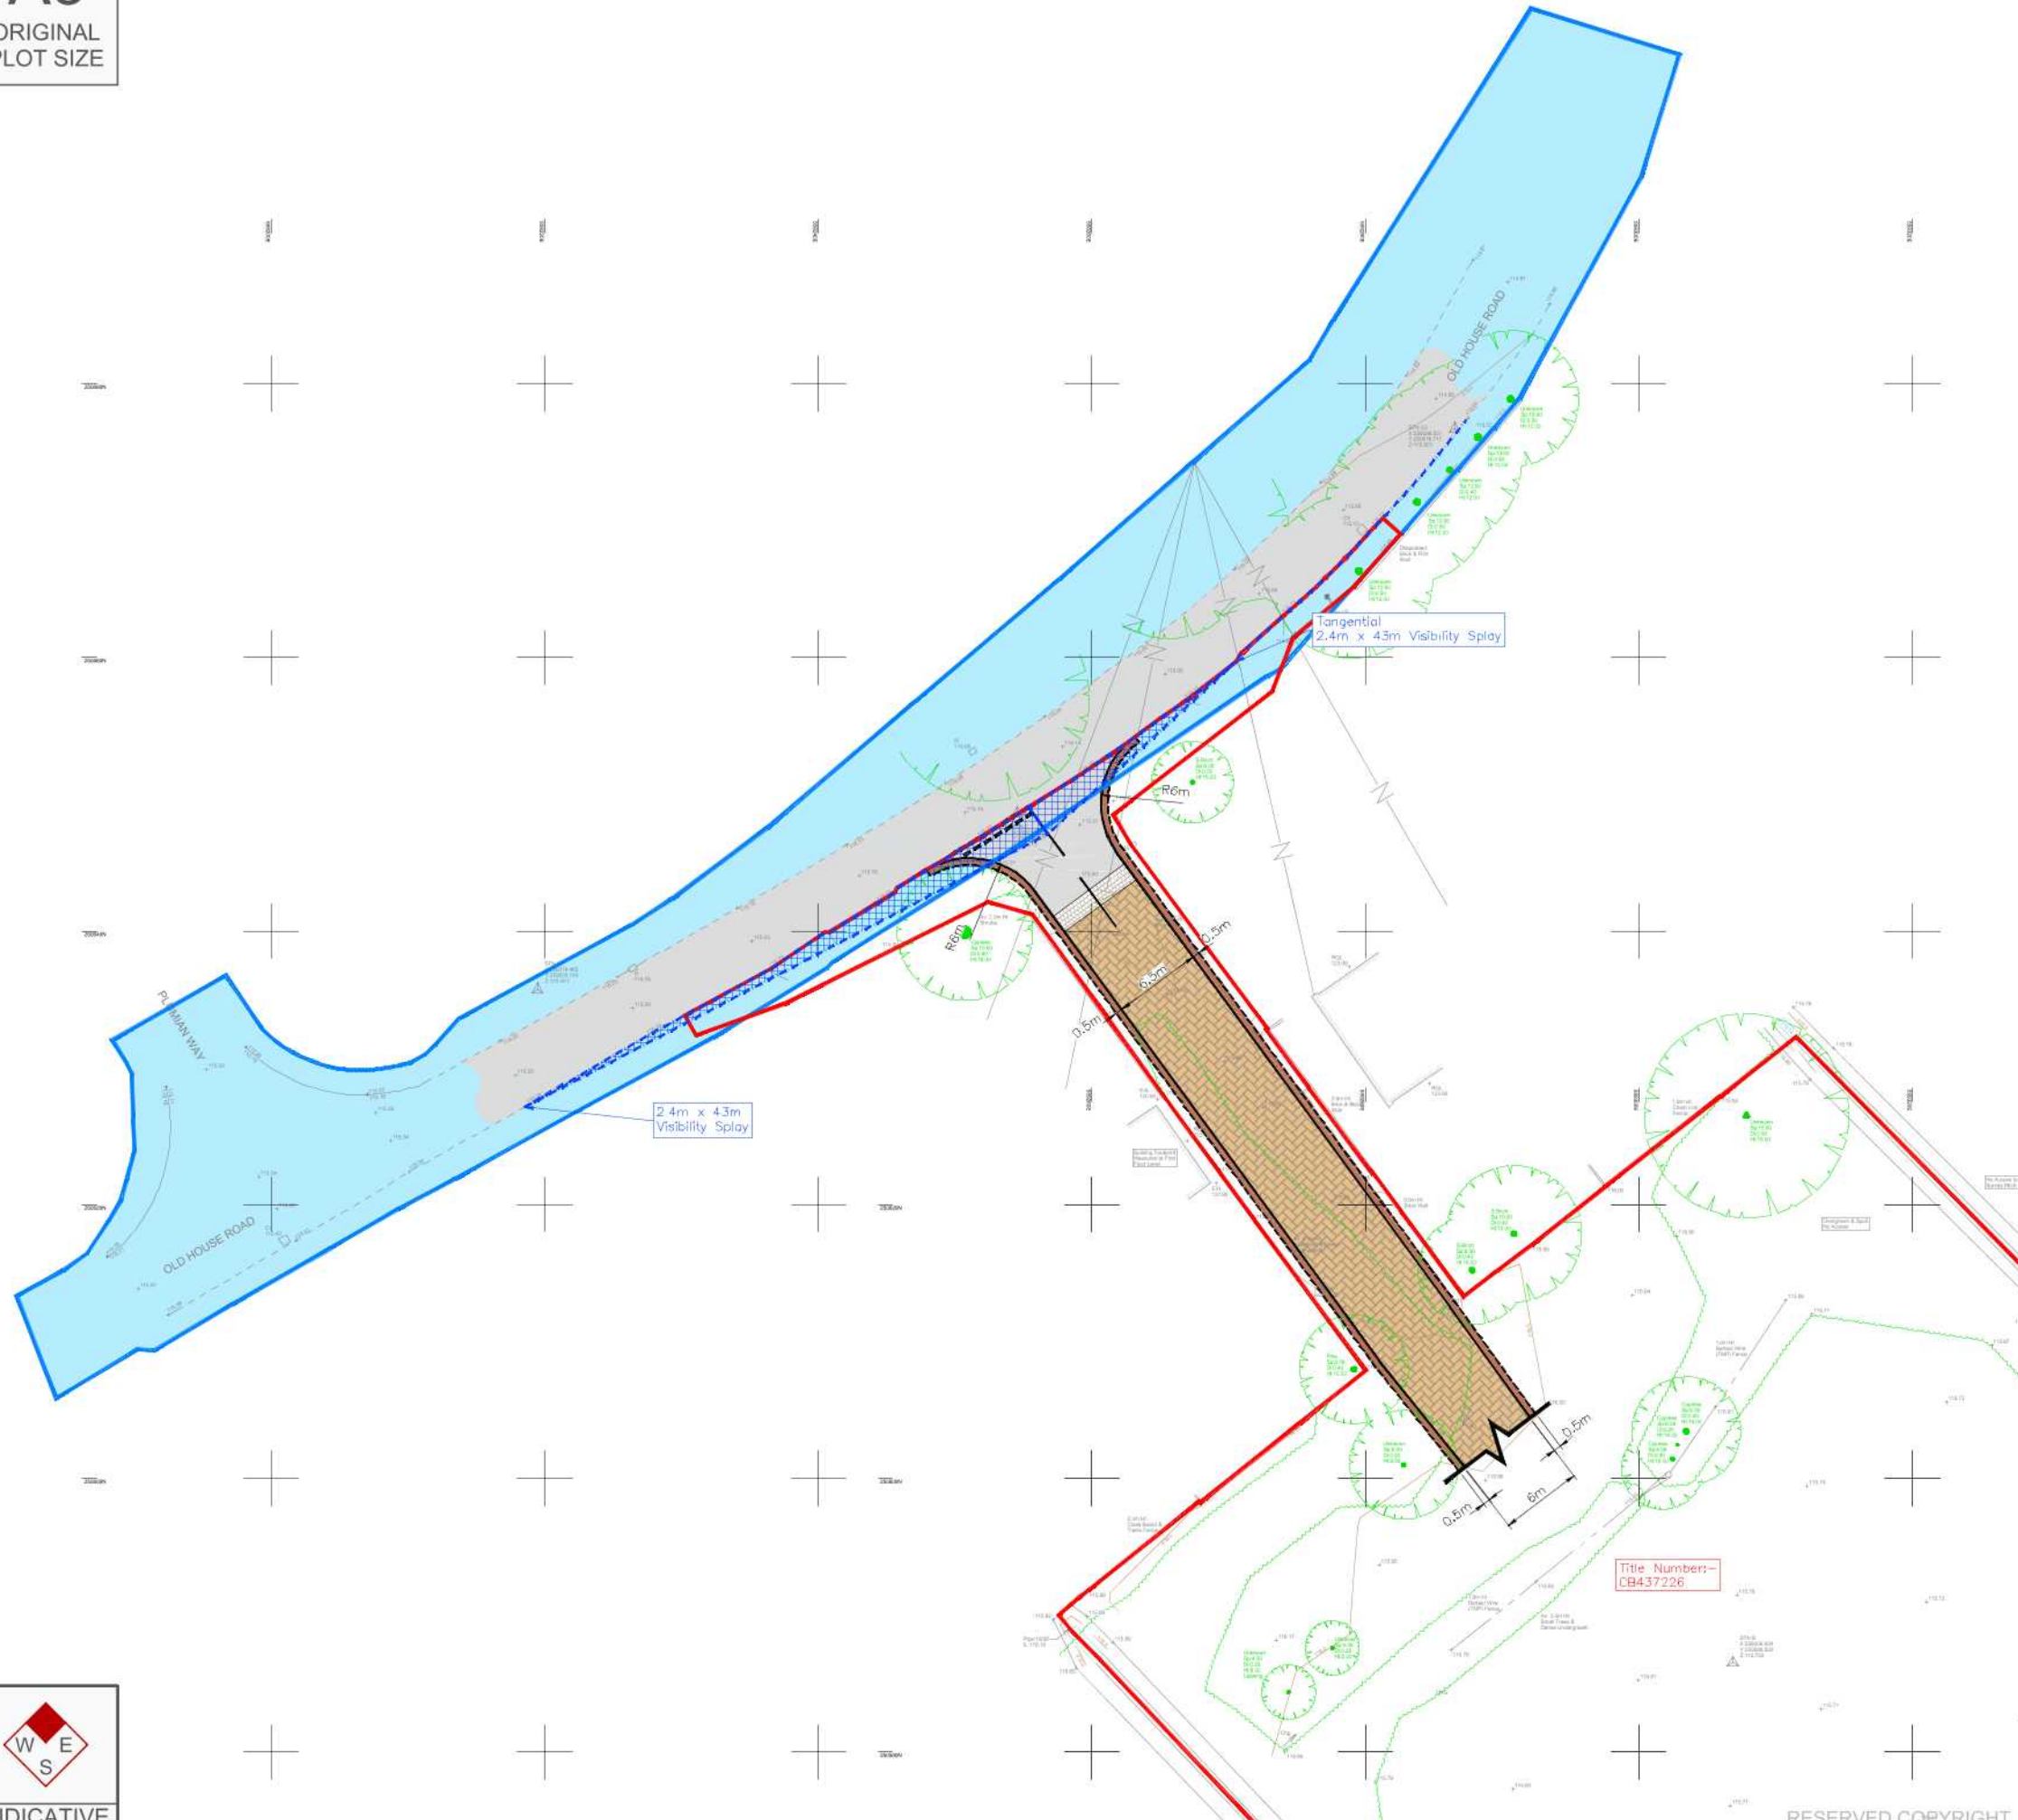

NOTES:

- Based on Sunshine Survey Ltd Topographical Drawing No. 1/001.
- Highway Boundary interpreted from information supplied by Cambridgeshire County Council.

**KEY**

- Indicative Site Boundary. Based on information supplied by HM Land Registry.
- Highway Boundary maintainable at public expense.

Rev	Date	Details	Drawn by	Checked by	Approved by
-	-	-	-	-	-

Bristol  
Cambridge  
London  
Manchester  
Oxford  
Welwyn Garden City



Transport Planning Associates

Sheraton House  
Castle Park  
Cambridge  
CB3 0AX  
01223 370135  
[www.tpa.uk.com](http://www.tpa.uk.com)

CLIENT:  
**Endurance Estates Strategic Land Limited**

PROJECT:  
**Old House Road,  
Balsham**

TITLE:  
**Access Arrangement Visibility**

STATUS:  
**FEASIBILITY**

SCALE: 1:500	DATE: 15.02.19	DRAWN: JA	CHECKED: SL	APPROVED: JH
JOB NO: 1804-13	DRAWING NO: SK02		REVISION: -	



RESERVED COPYRIGHT