


Map Centre 536,225 265,650

0 0.025 0.05 0.075
km

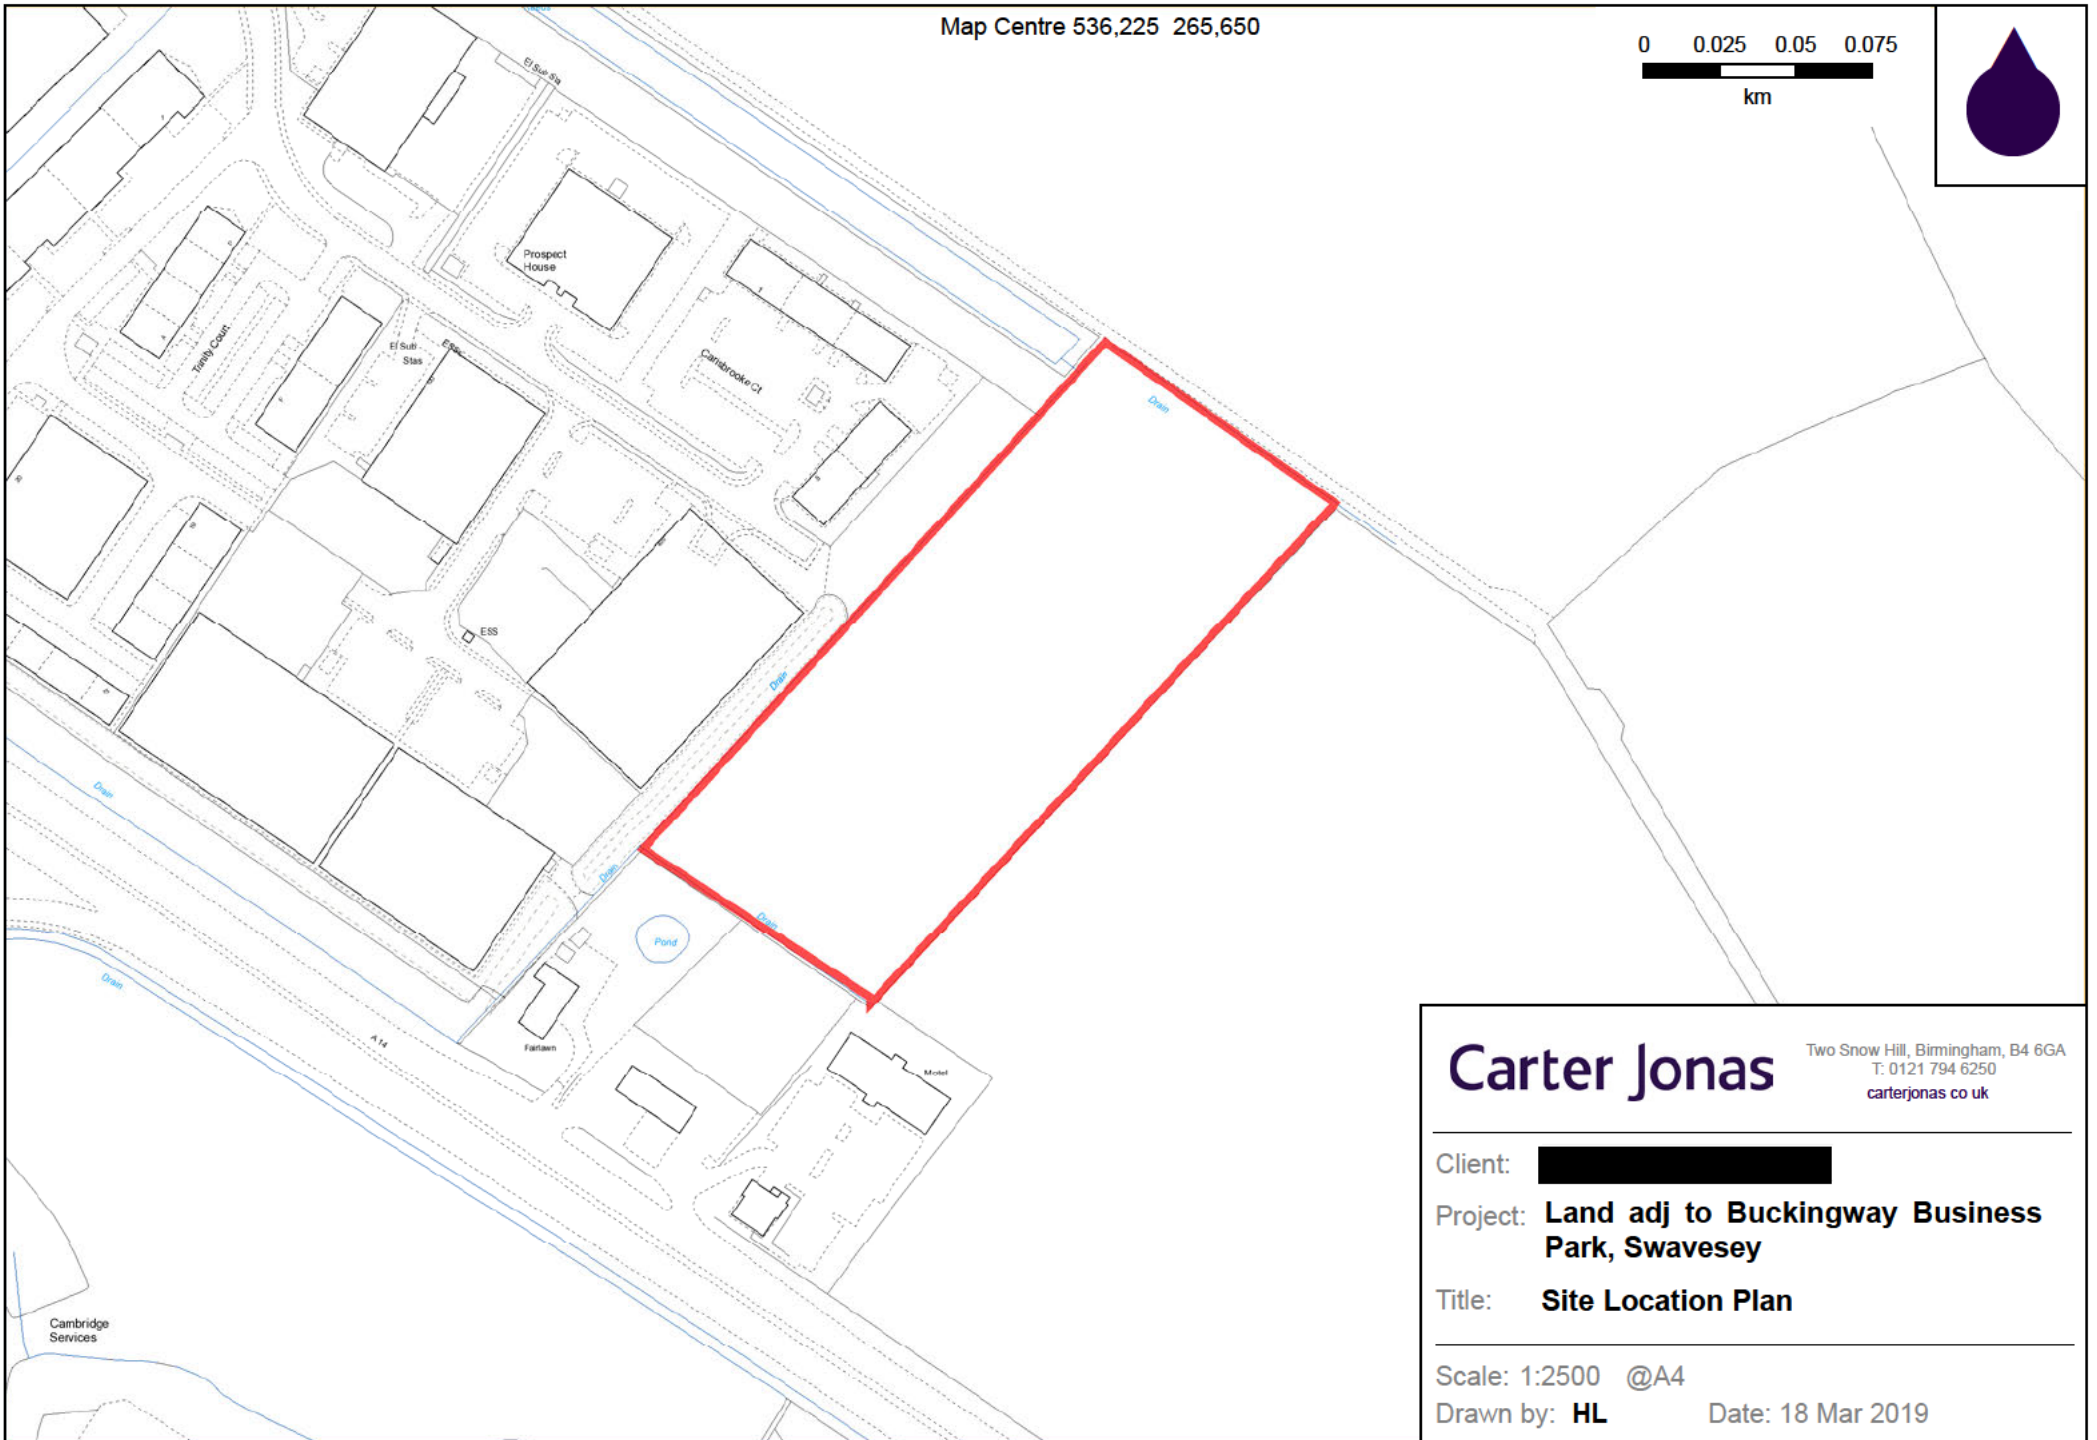

Carter Jonas

Two Snow Hill, Birmingham, B4 6GA
T: 0121 794 6250
carterjonas.co.uk

Client: [REDACTED]

Project: **Land adj to Buckingham Business Park, Swavesey**

Title: **Site Location Plan**

Scale: 1:2500 @A4

Drawn by: **HL**

Date: 18 Mar 2019