


Site Location Plan - St John's Innovation Park

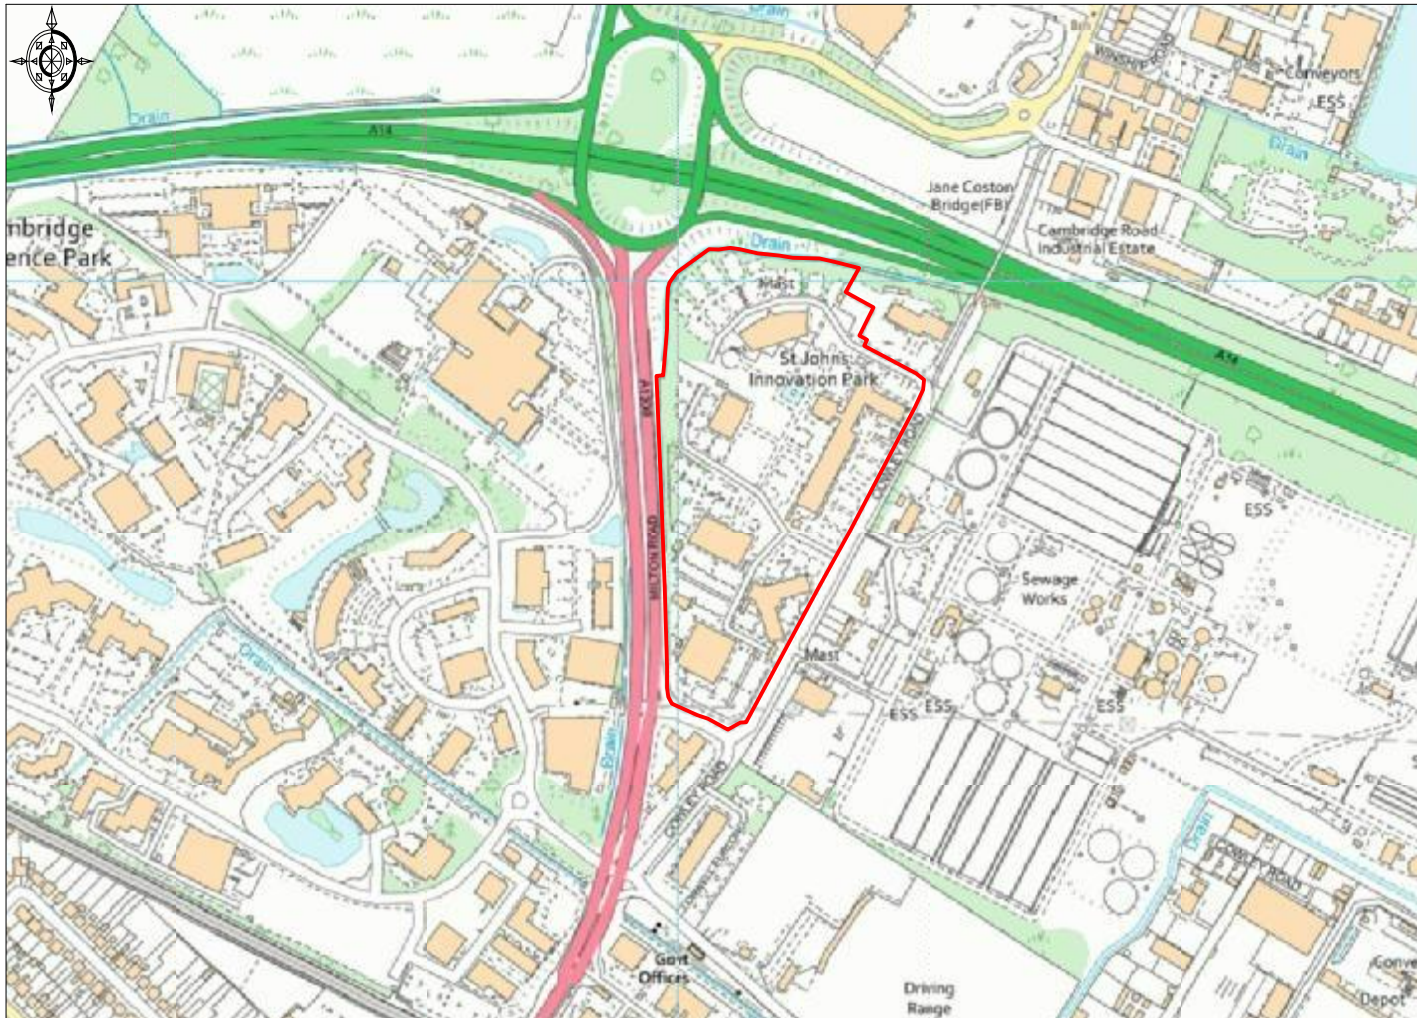

Ordnance Survey © Crown Copyright 2019. All rights reserved. Licence number 100022432. Plotted Scale - 1:7500