


Site Location Plan - Land West of Granham's Farm, Great Shelford

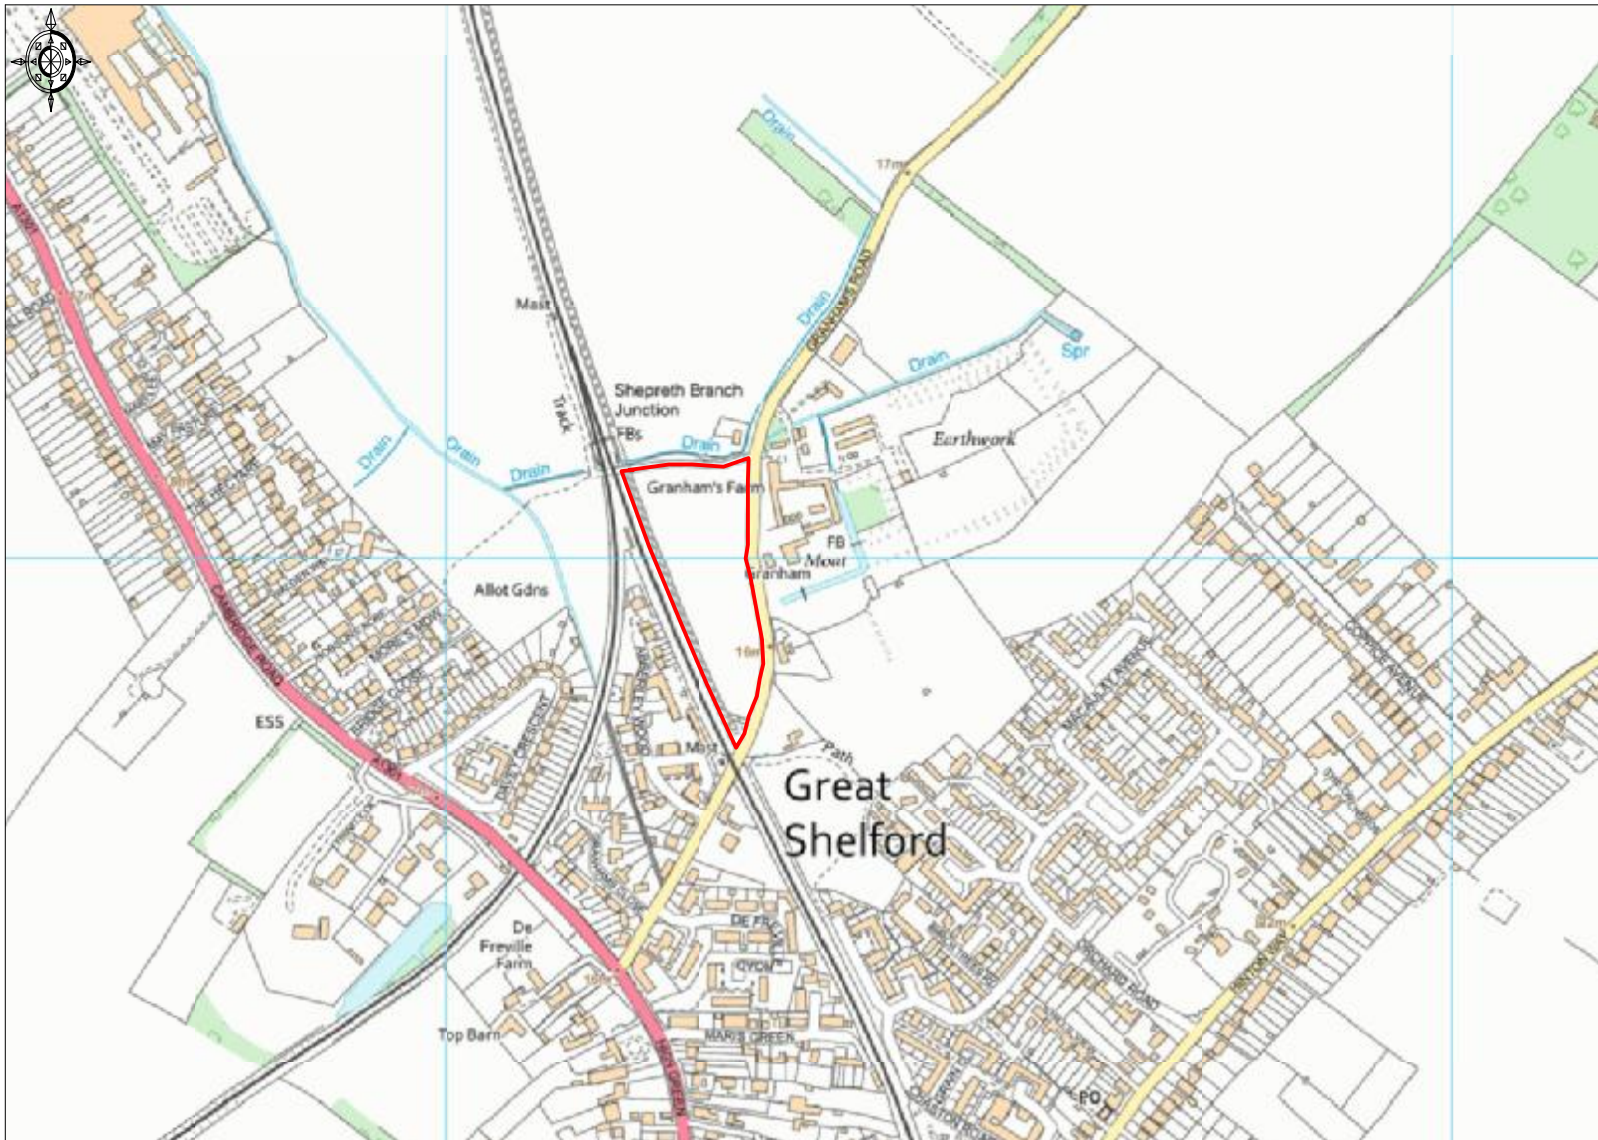

Ordnance Survey © Crown Copyright 2019. All rights reserved. Licence number 100022432. Plotted Scale - 1:7500