


Site Location Plan - Land South of Granham's Farm, Great Shelford

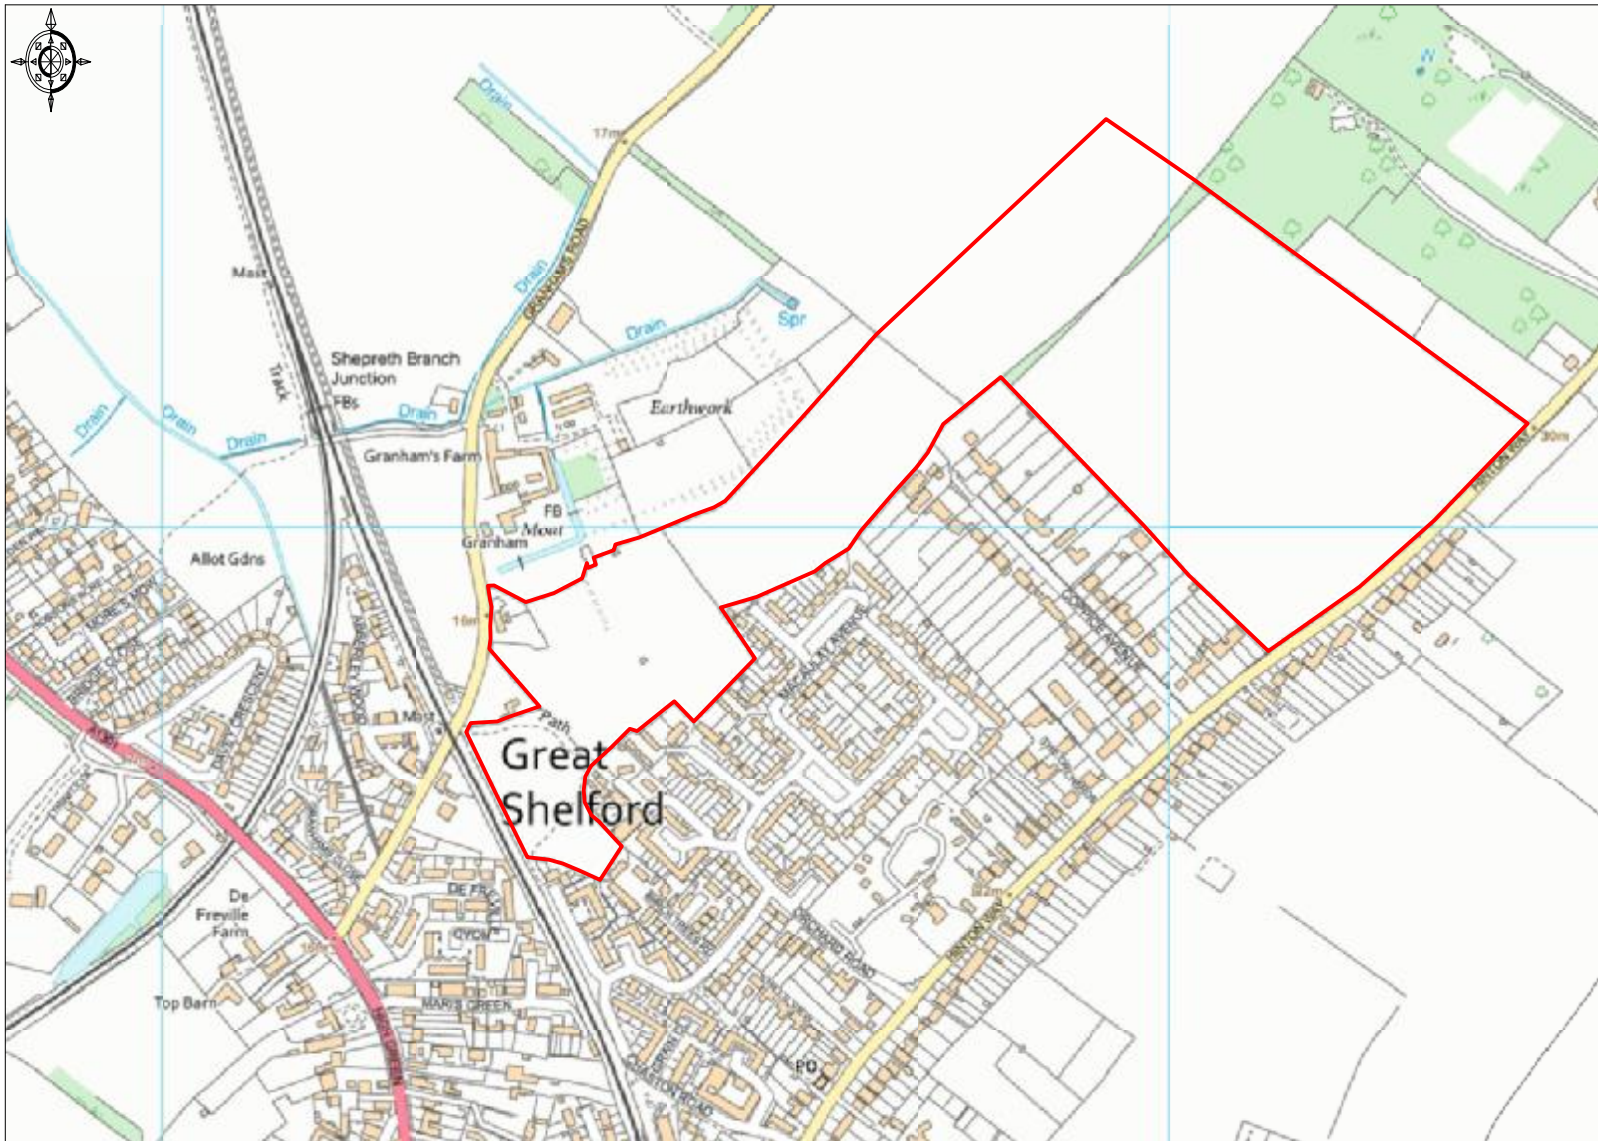

Ordnance Survey © Crown Copyright 2019. All rights reserved. Licence number 100022432. Plotted Scale - 1:7500

Site Location Plan - Whitefields, Great Shelford

