


Site Location Plan - Land North of Huntingdon Road, Girton

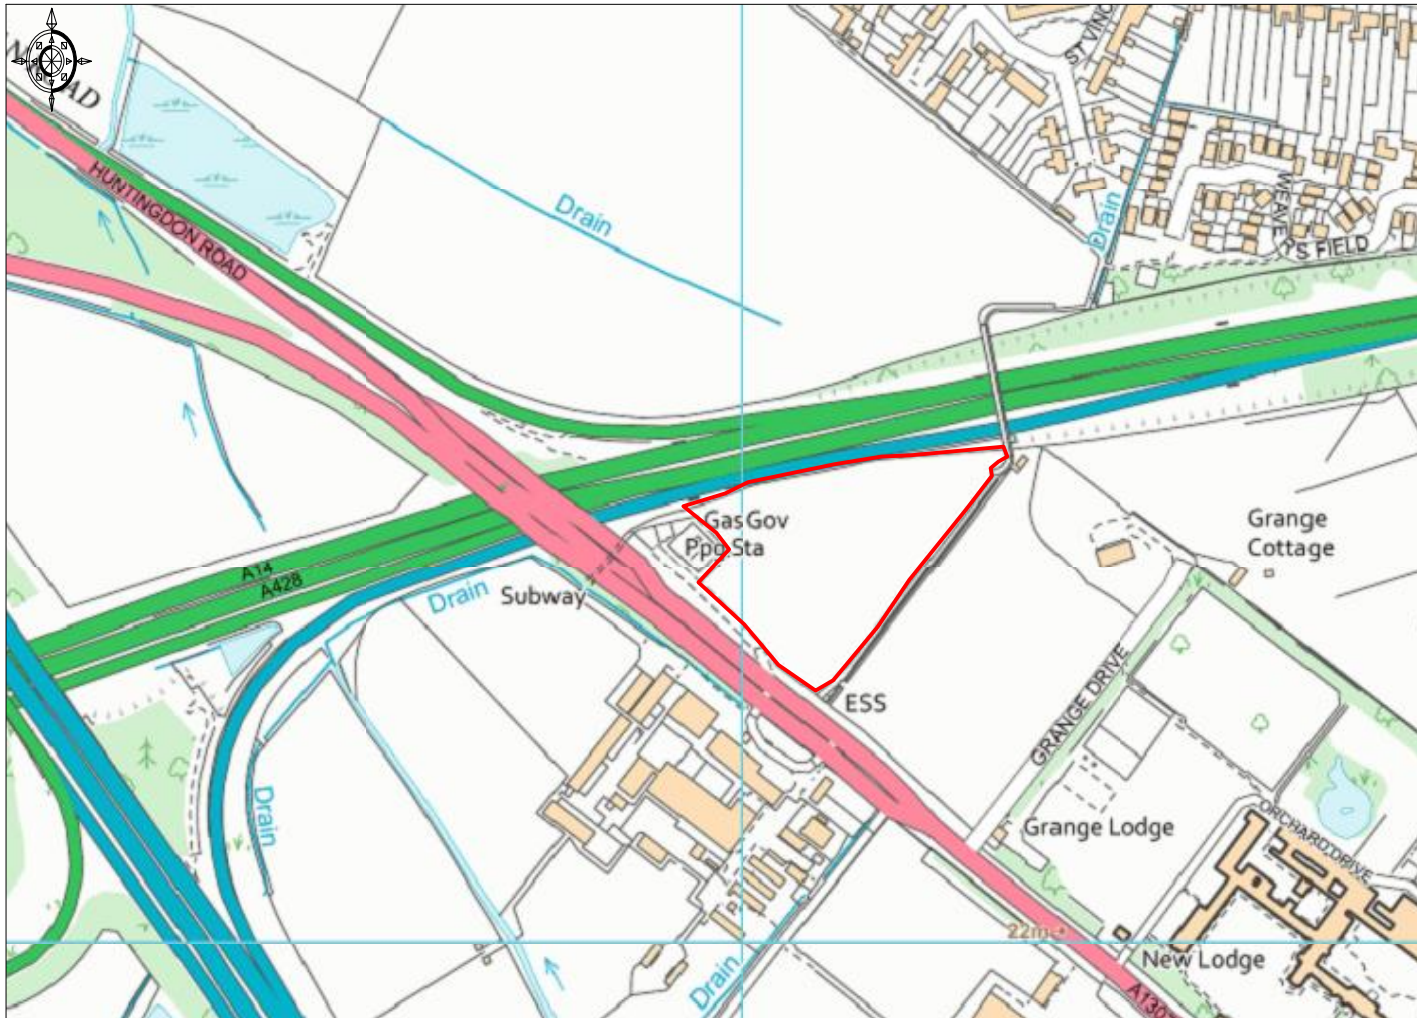

Ordnance Survey © Crown Copyright 2019. All rights reserved. Licence number 100022432. Plotted Scale - 1:5000