


Site Location Plan - Land North of Whitwell way, Coton

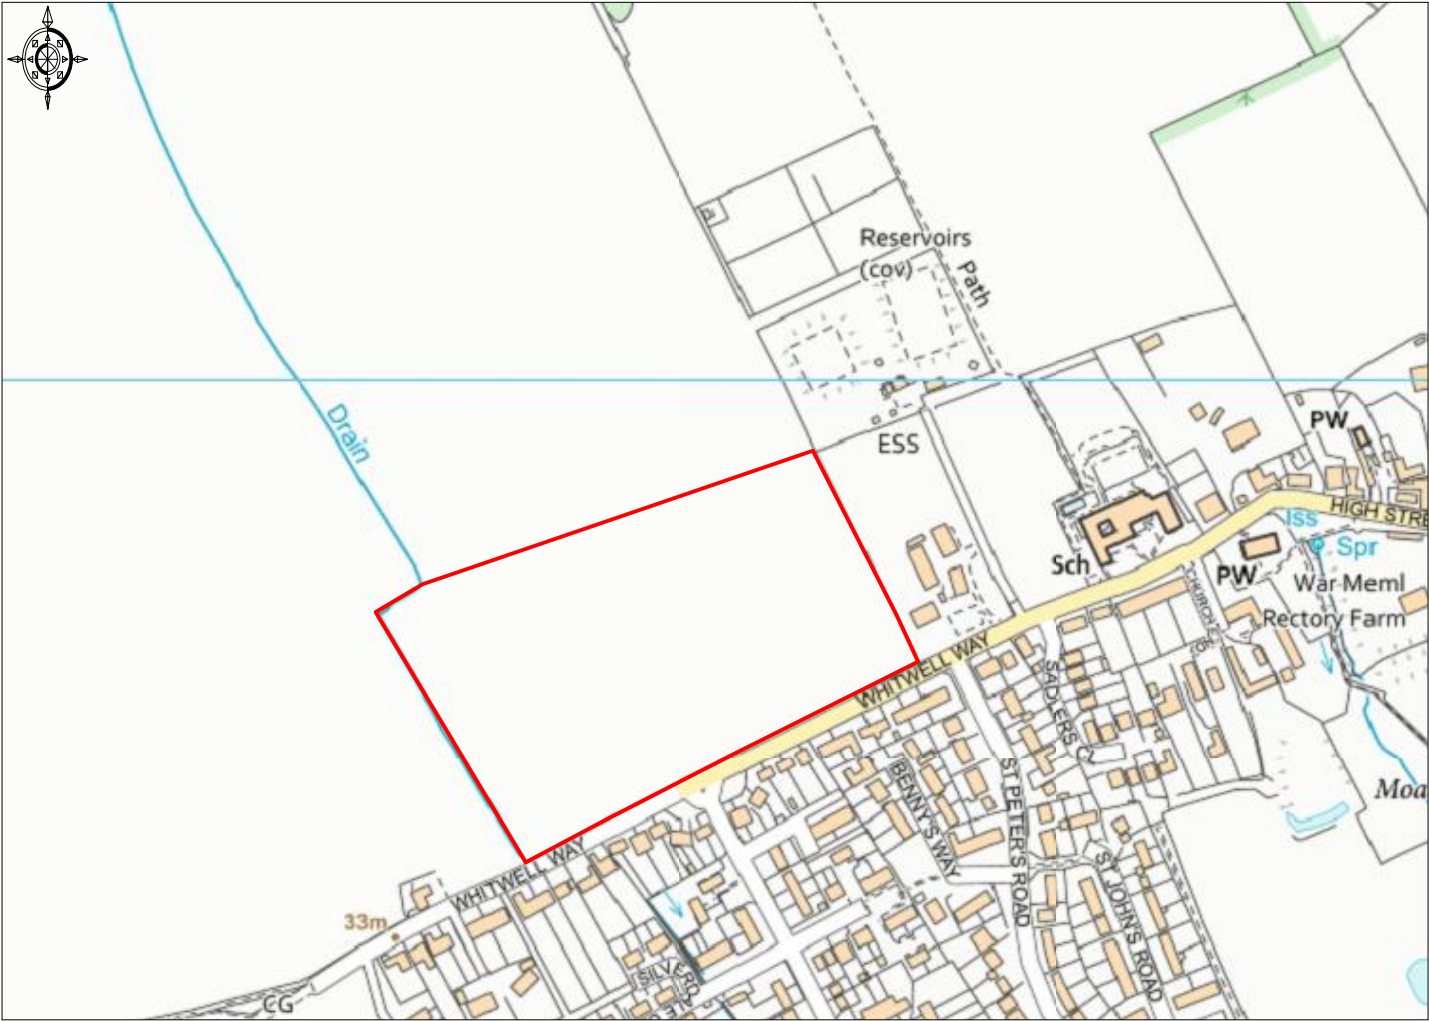

Ordnance Survey © Crown Copyright 2019. All rights reserved. Licence number 100022432. Plotted Scale - 1:5000