


Land to the south west of St Michael's, Longstanton

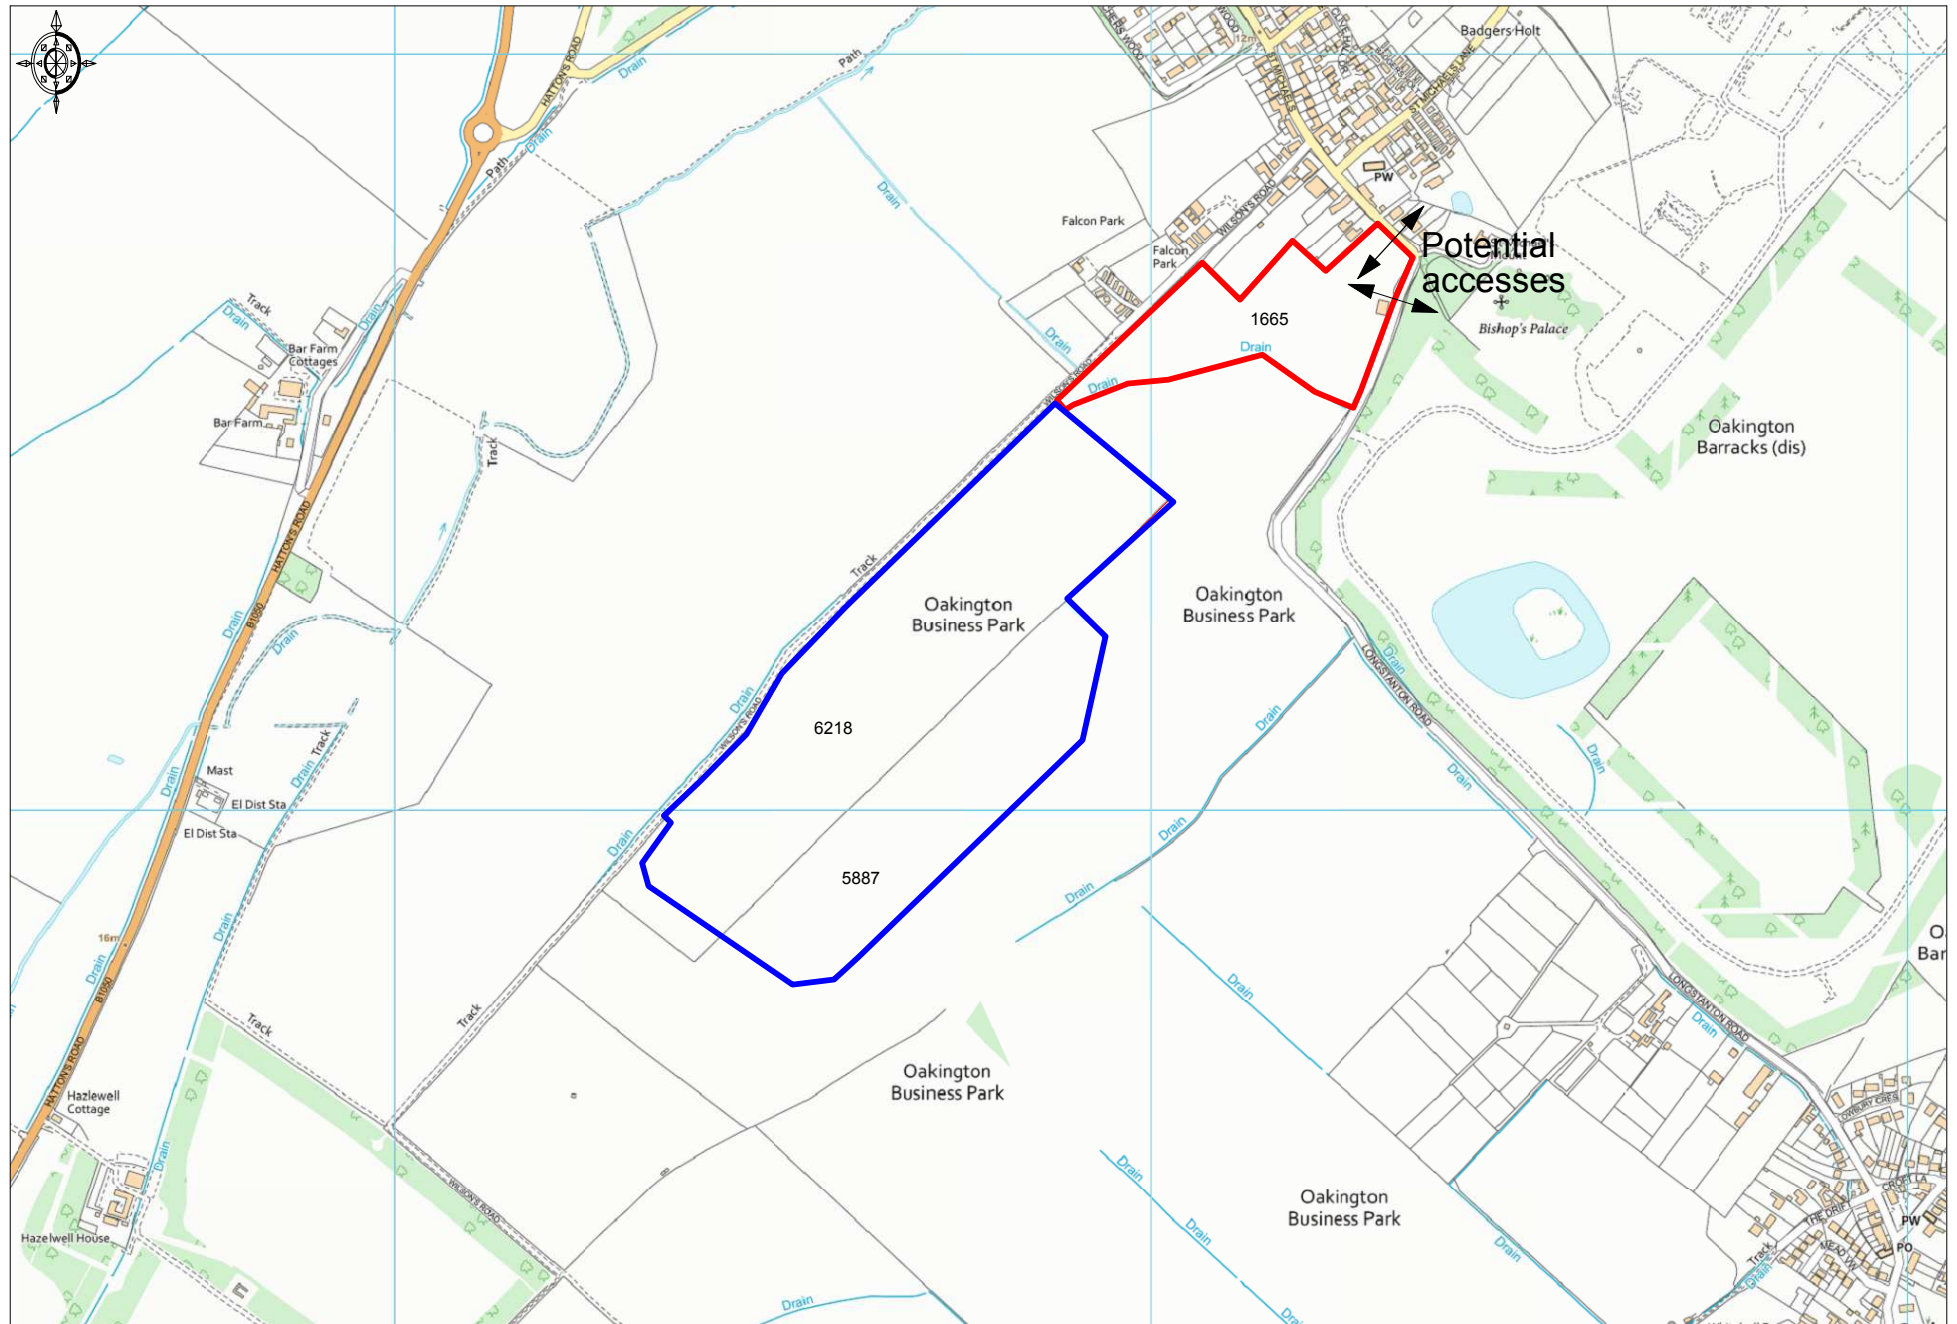

Ordnance Survey © Crown Copyright 2019. All rights reserved. Licence number 100022432. Plotted Scale - 1:10000