



Latitude VectorMap

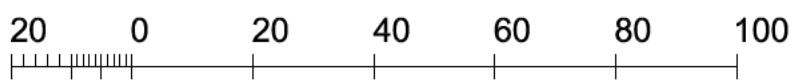

Metres

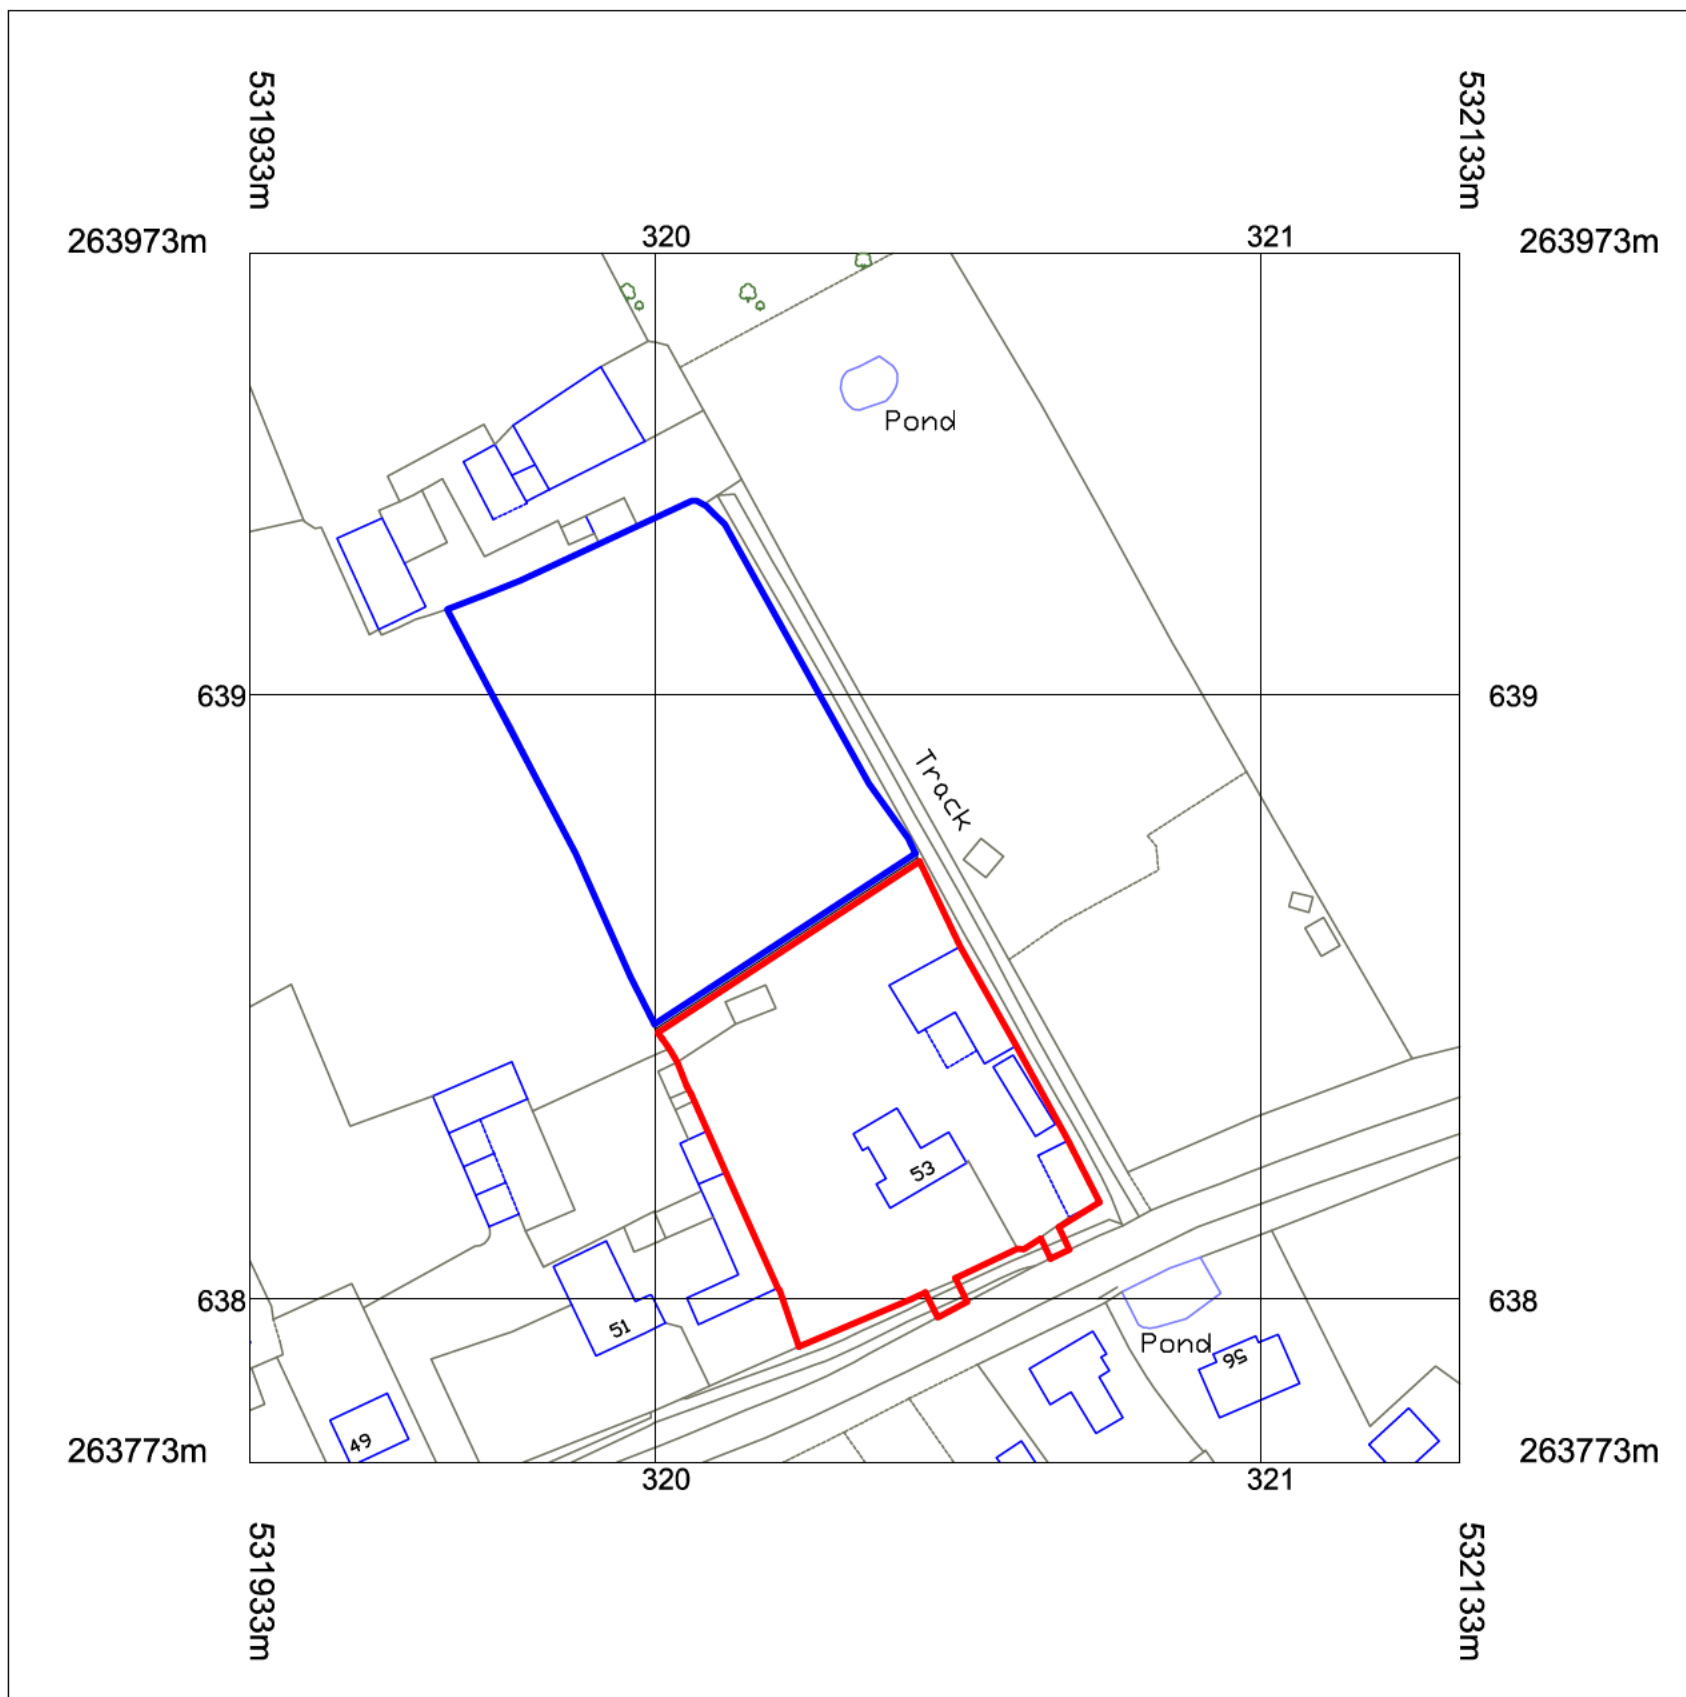

© Crown copyright and database rights 2016 OS 100038864

Reproduction in whole or in part is prohibited

without the permission of Ordnance Survey.

REVISION	
PROJECT Proposed development at Martins Farm, 53 Boxworth Road, Elsworth, Cambridge, Cambs.	
DESCRIPTION Location Plan	
CLIENT Solopark Ltd.	
DATE July 2017	SCALE 1/1250 @ A3
The Clarke Smith Partnership Architectural & Planning Consultants	
Drawing P 4074 - D11.	