


Map Centre 542,197 246,089

0 0.025 0.05 0.075
km

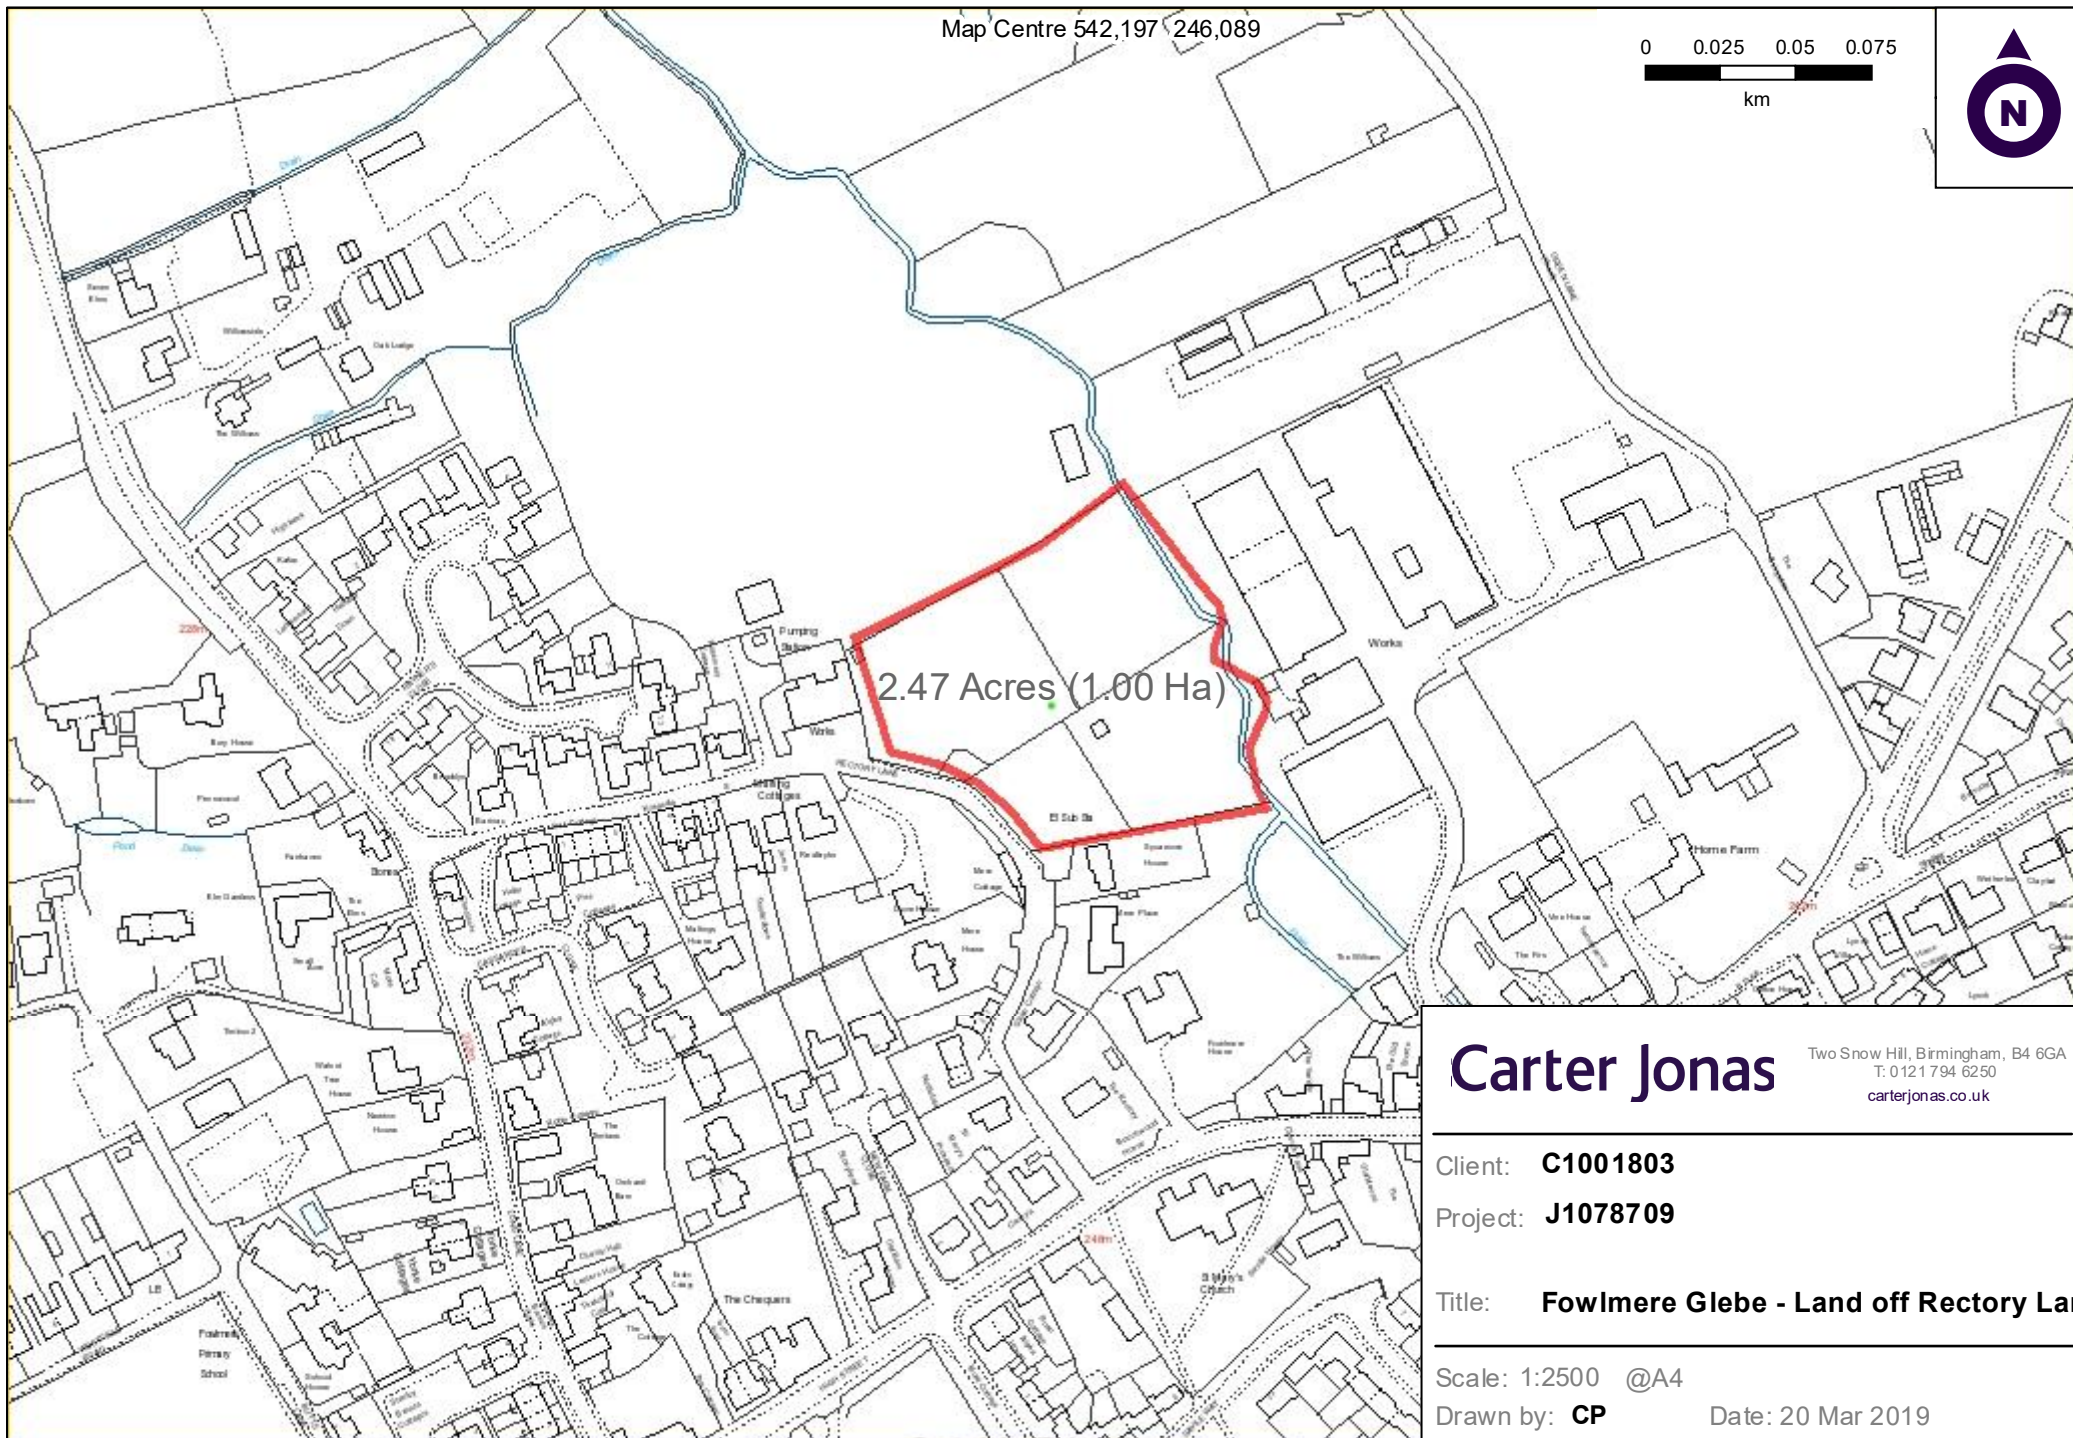

2.47 Acres (1.00 Ha)

Carter Jonas

Two Snow Hill, Birmingham, B4 6GA
T: 0121 794 6250
carterjonas.co.uk

Client: **C1001803**

Project: **J1078709**

Title: **Fowlmere Glebe - Land off Rectory Lane**

Scale: 1:2500 @A4

Drawn by: **CP**

Date: 20 Mar 2019