
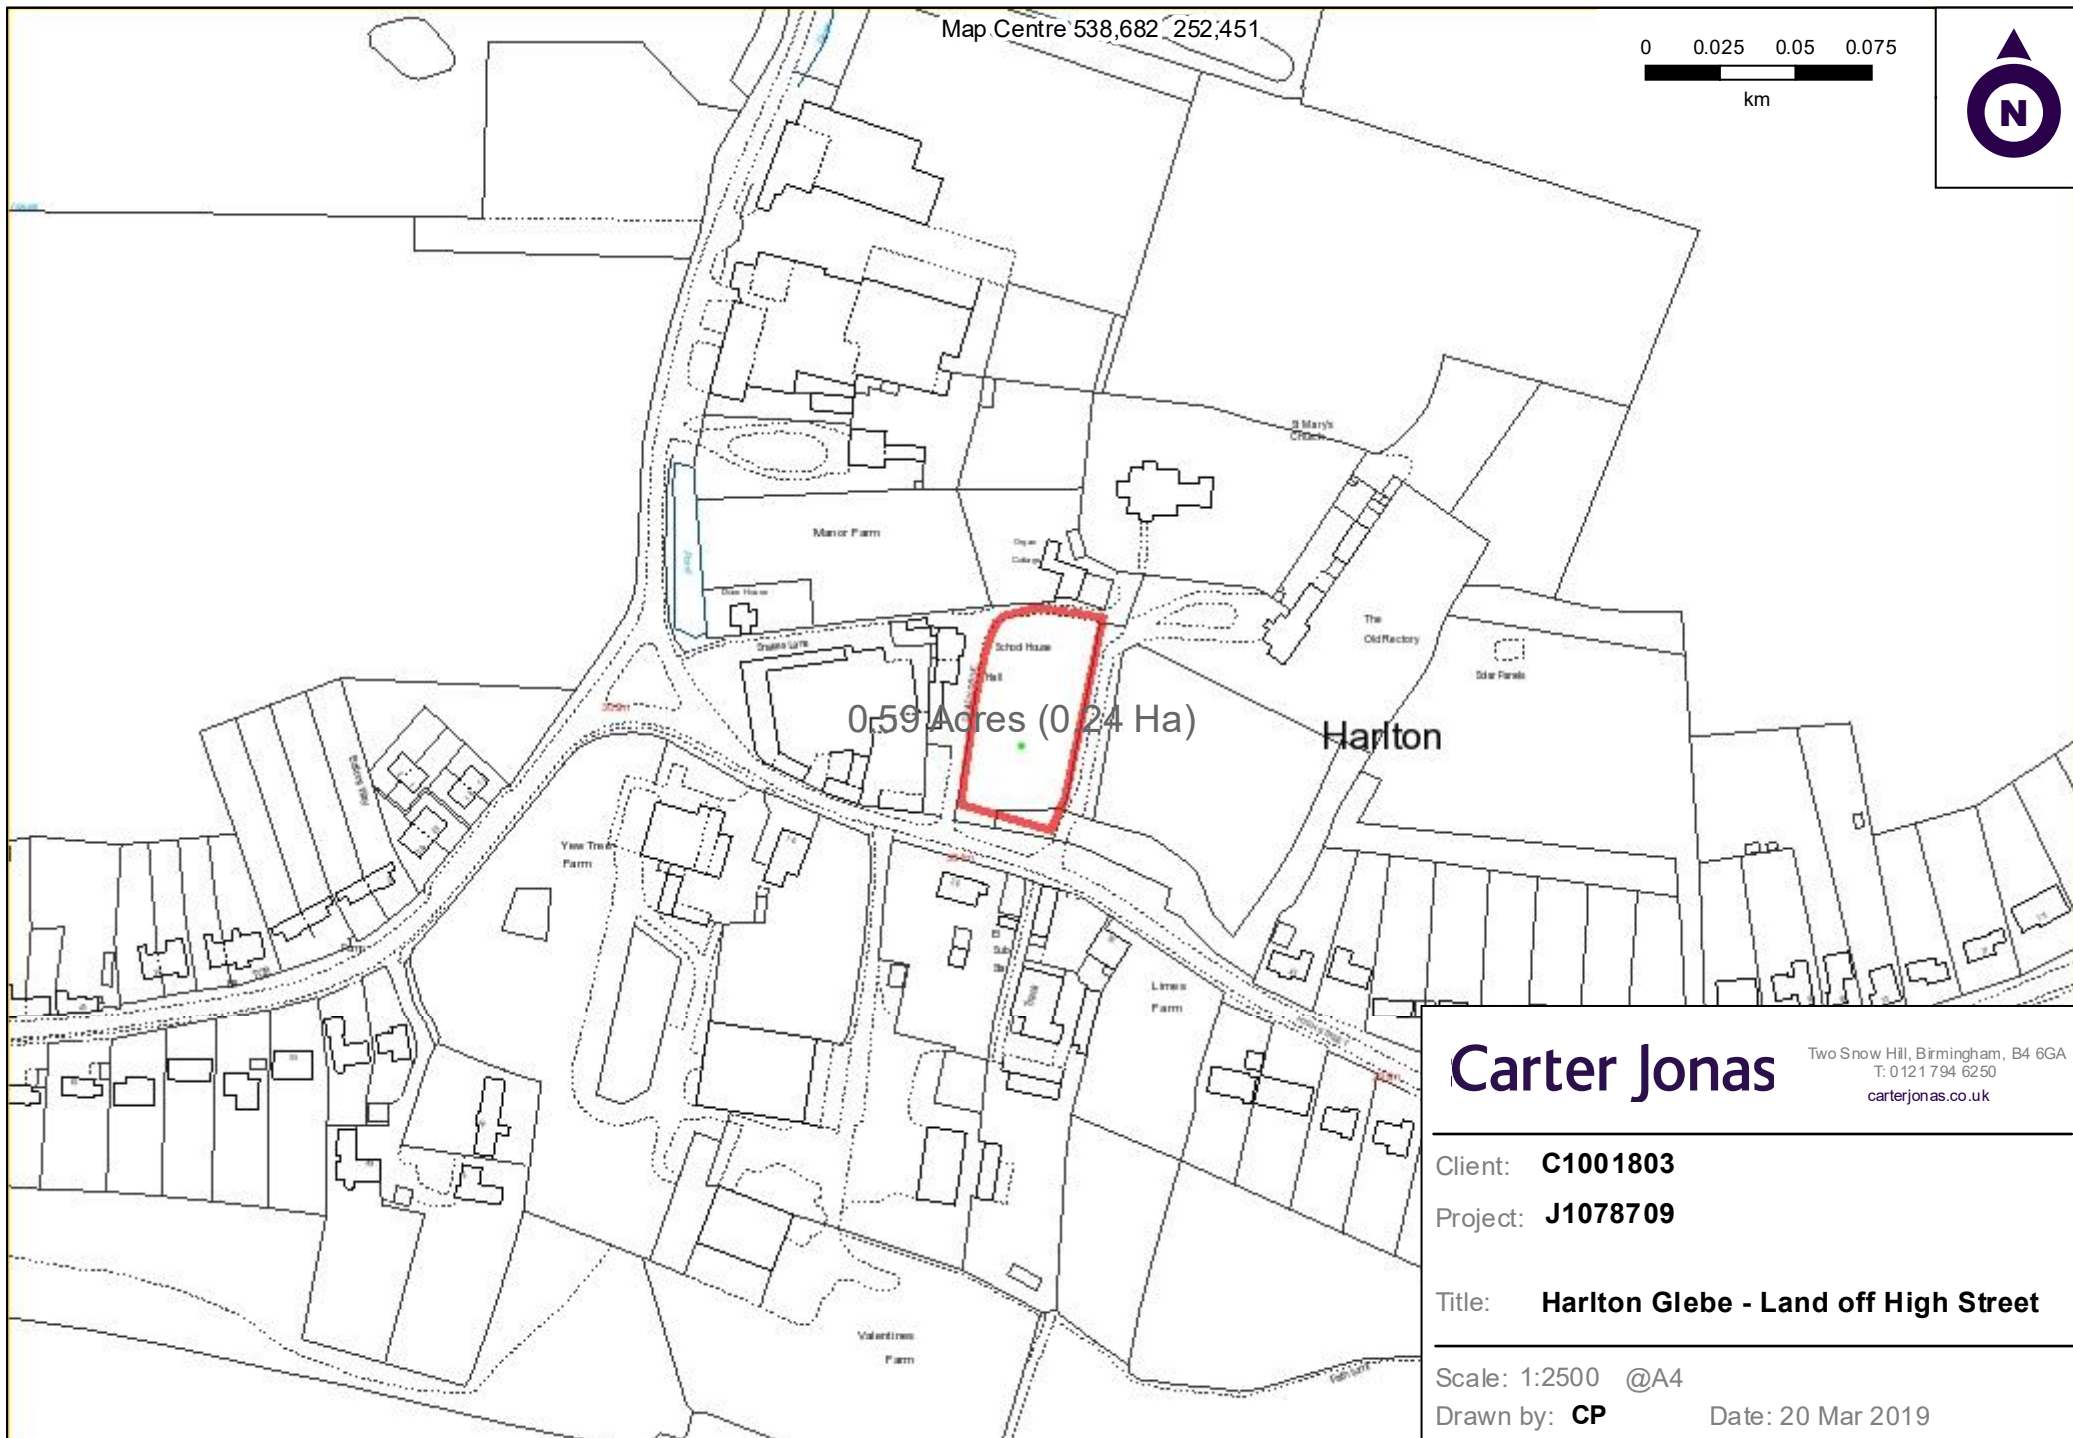


Map Centre 538,682 252,451

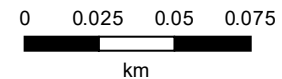

Carter Jonas

Two Snow Hill, Birmingham, B4 6GA
T: 0121 794 6250
carterjonas.co.uk

Client: **C1001803**

Project: **J1078709**

Title: **Harlton Glebe - Land off High Street**

Scale: 1:2500 @A4

Drawn by: **CP**

Date: 20 Mar 2019