
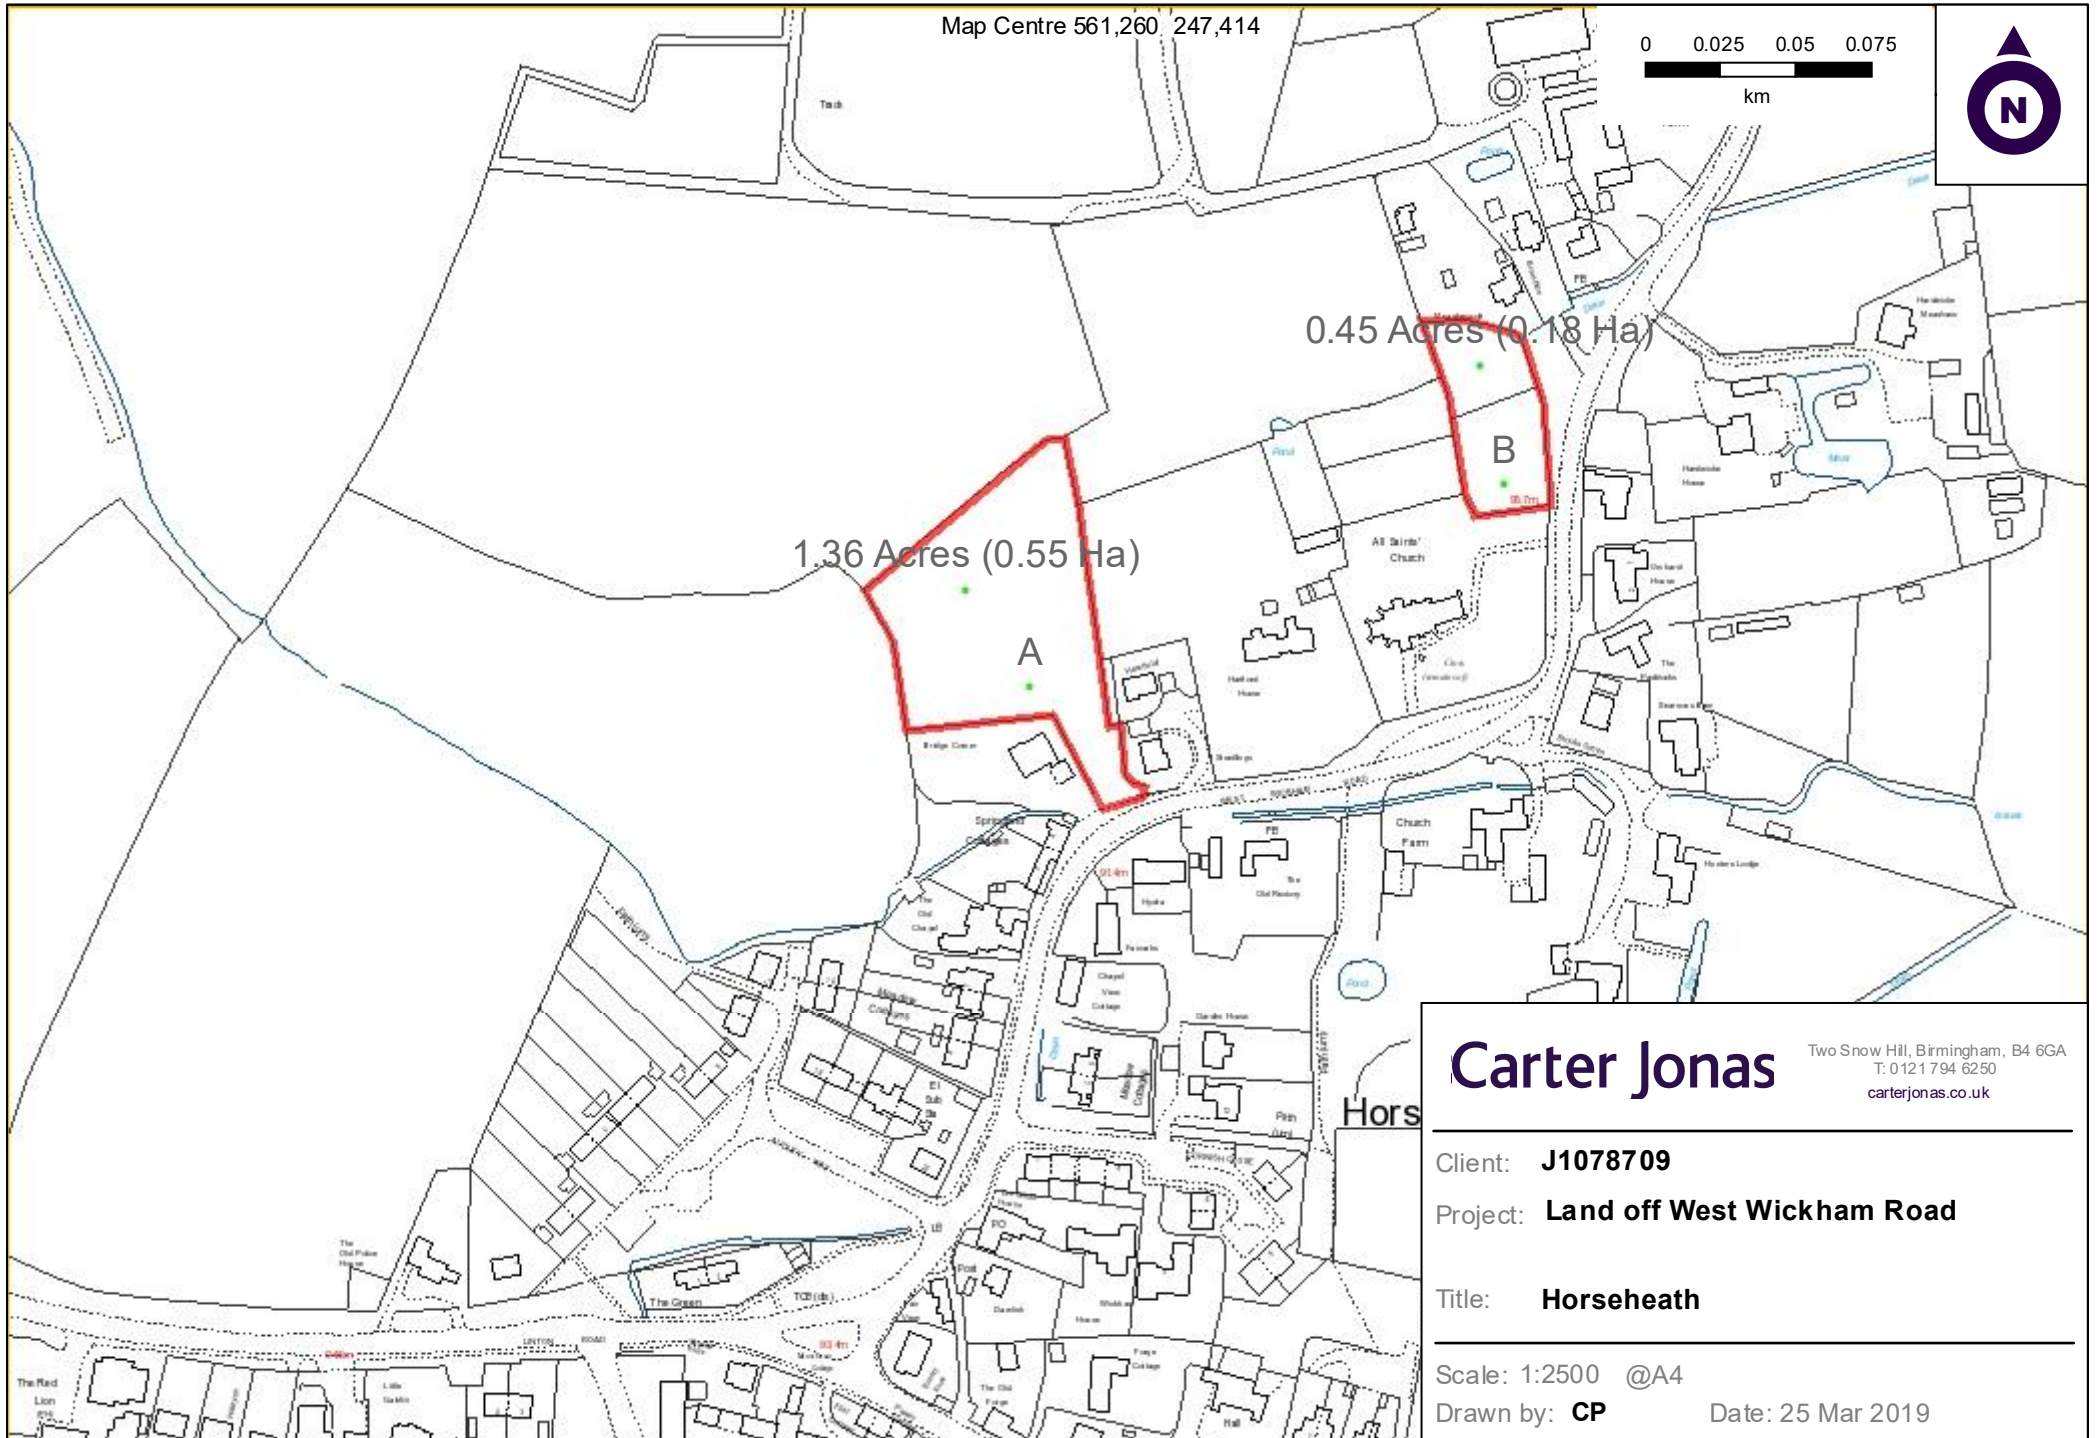


Map Centre 561,260 247,414

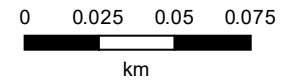

# Carter Jonas

Two Snow Hill, Birmingham, B4 6GA  
T: 0121 794 6250  
carterjonas.co.uk

Client: **J1078709**

Project: **Land off West Wickham Road**

Title: **Horseheath**

Scale: 1:2500 @A4

Drawn by: **CP**

Date: 25 Mar 2019