


Map Centre 547,893 265,230

0 0.025 0.05 0.075
km

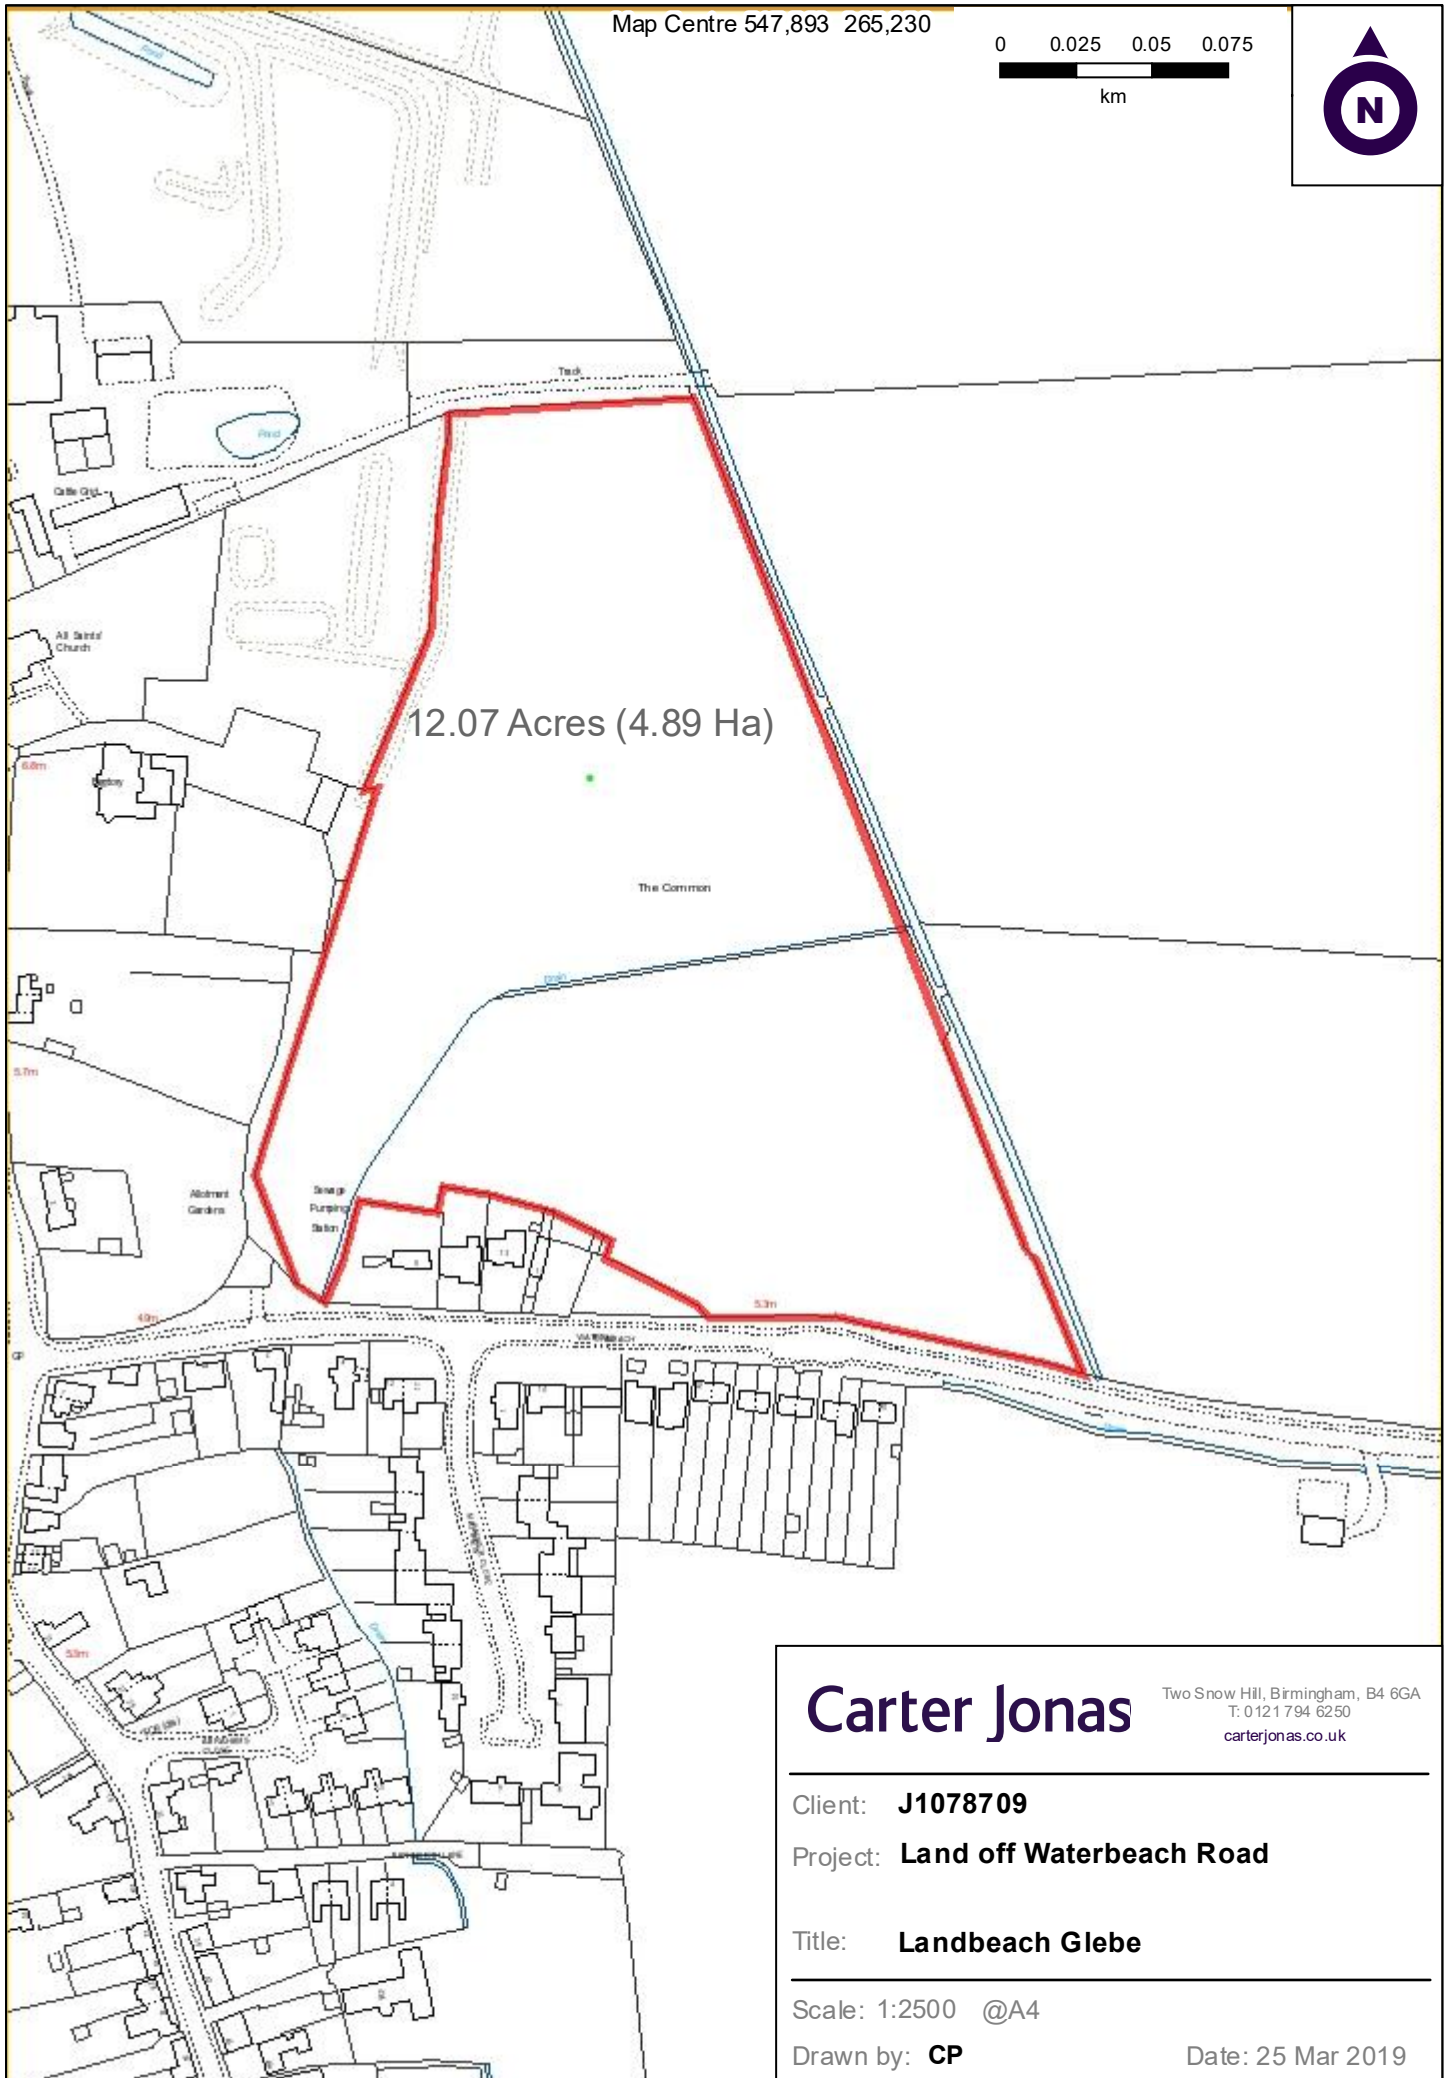

Carter Jonas

Two Snow Hill, Birmingham, B4 6GA
T: 0 121 794 6250
carterjonas.co.uk

Client: **J1078709**

Project: **Land off Waterbeach Road**

Title: **Landbeach Glebe**

Scale: 1:2500 @A4

Drawn by: **CP**

Date: 25 Mar 2019