
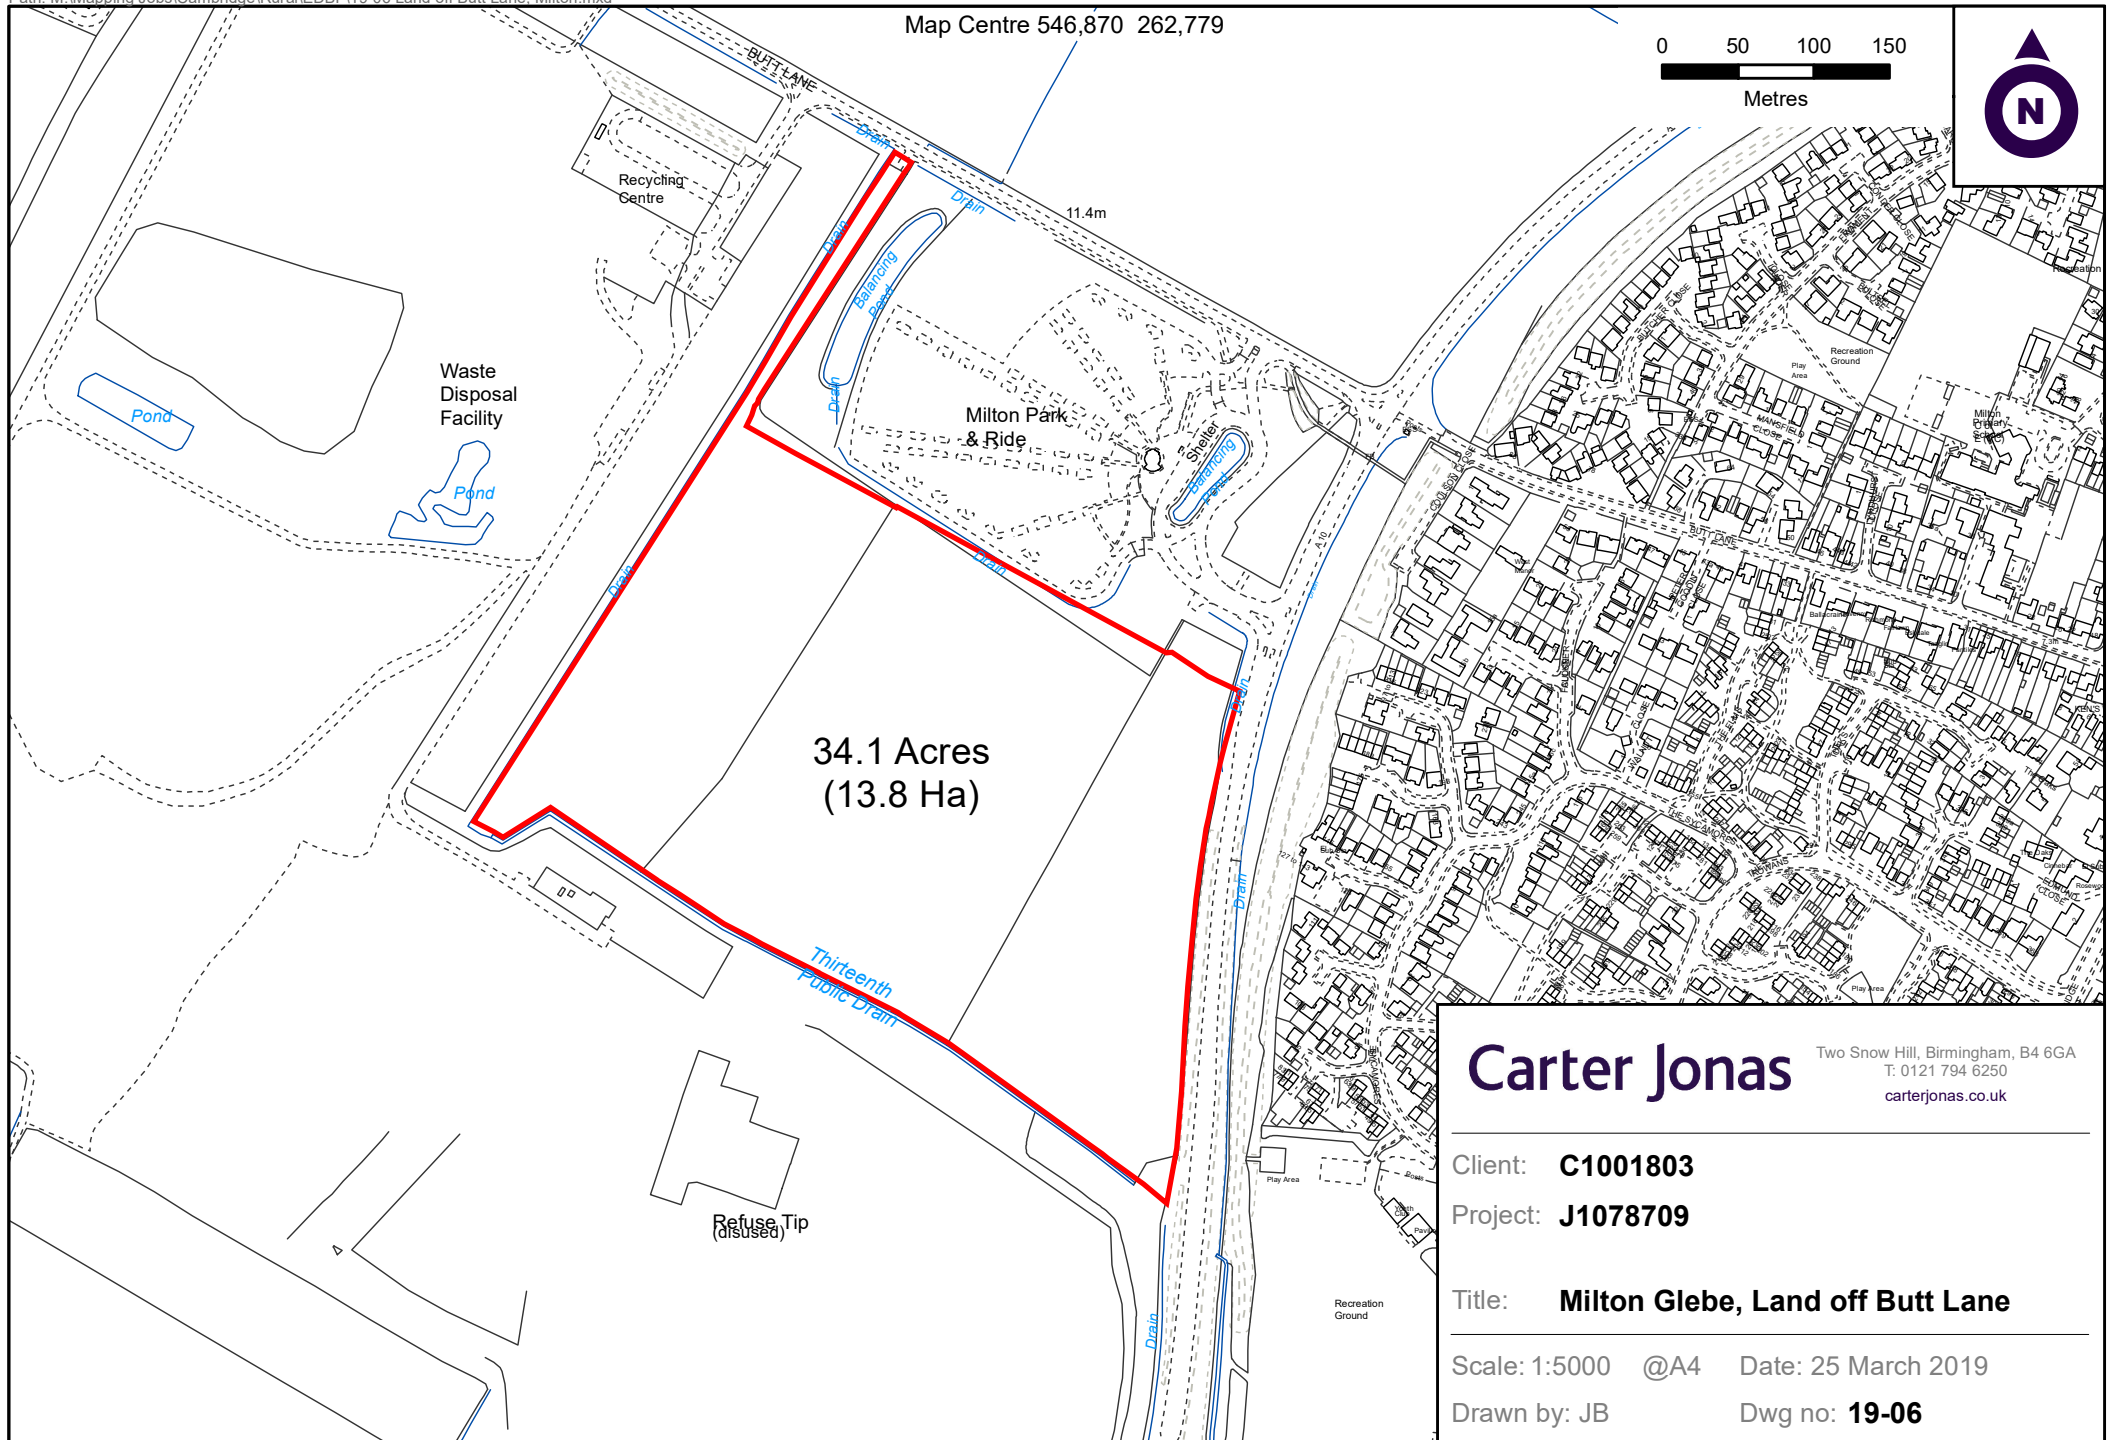


Map Centre 546,870 262,779

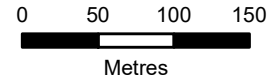

34.1 Acres
(13.8 Ha)

Carter Jonas

Two Snow Hill, Birmingham, B4 6GA
T: 0121 794 6250
carterjonas.co.uk

Client: **C1001803**

Project: **J1078709**

Title: **Milton Glebe, Land off Butt Lane**

Scale: 1:5000 @A4 Date: 25 March 2019

Drawn by: JB Dwg no: **19-06**