
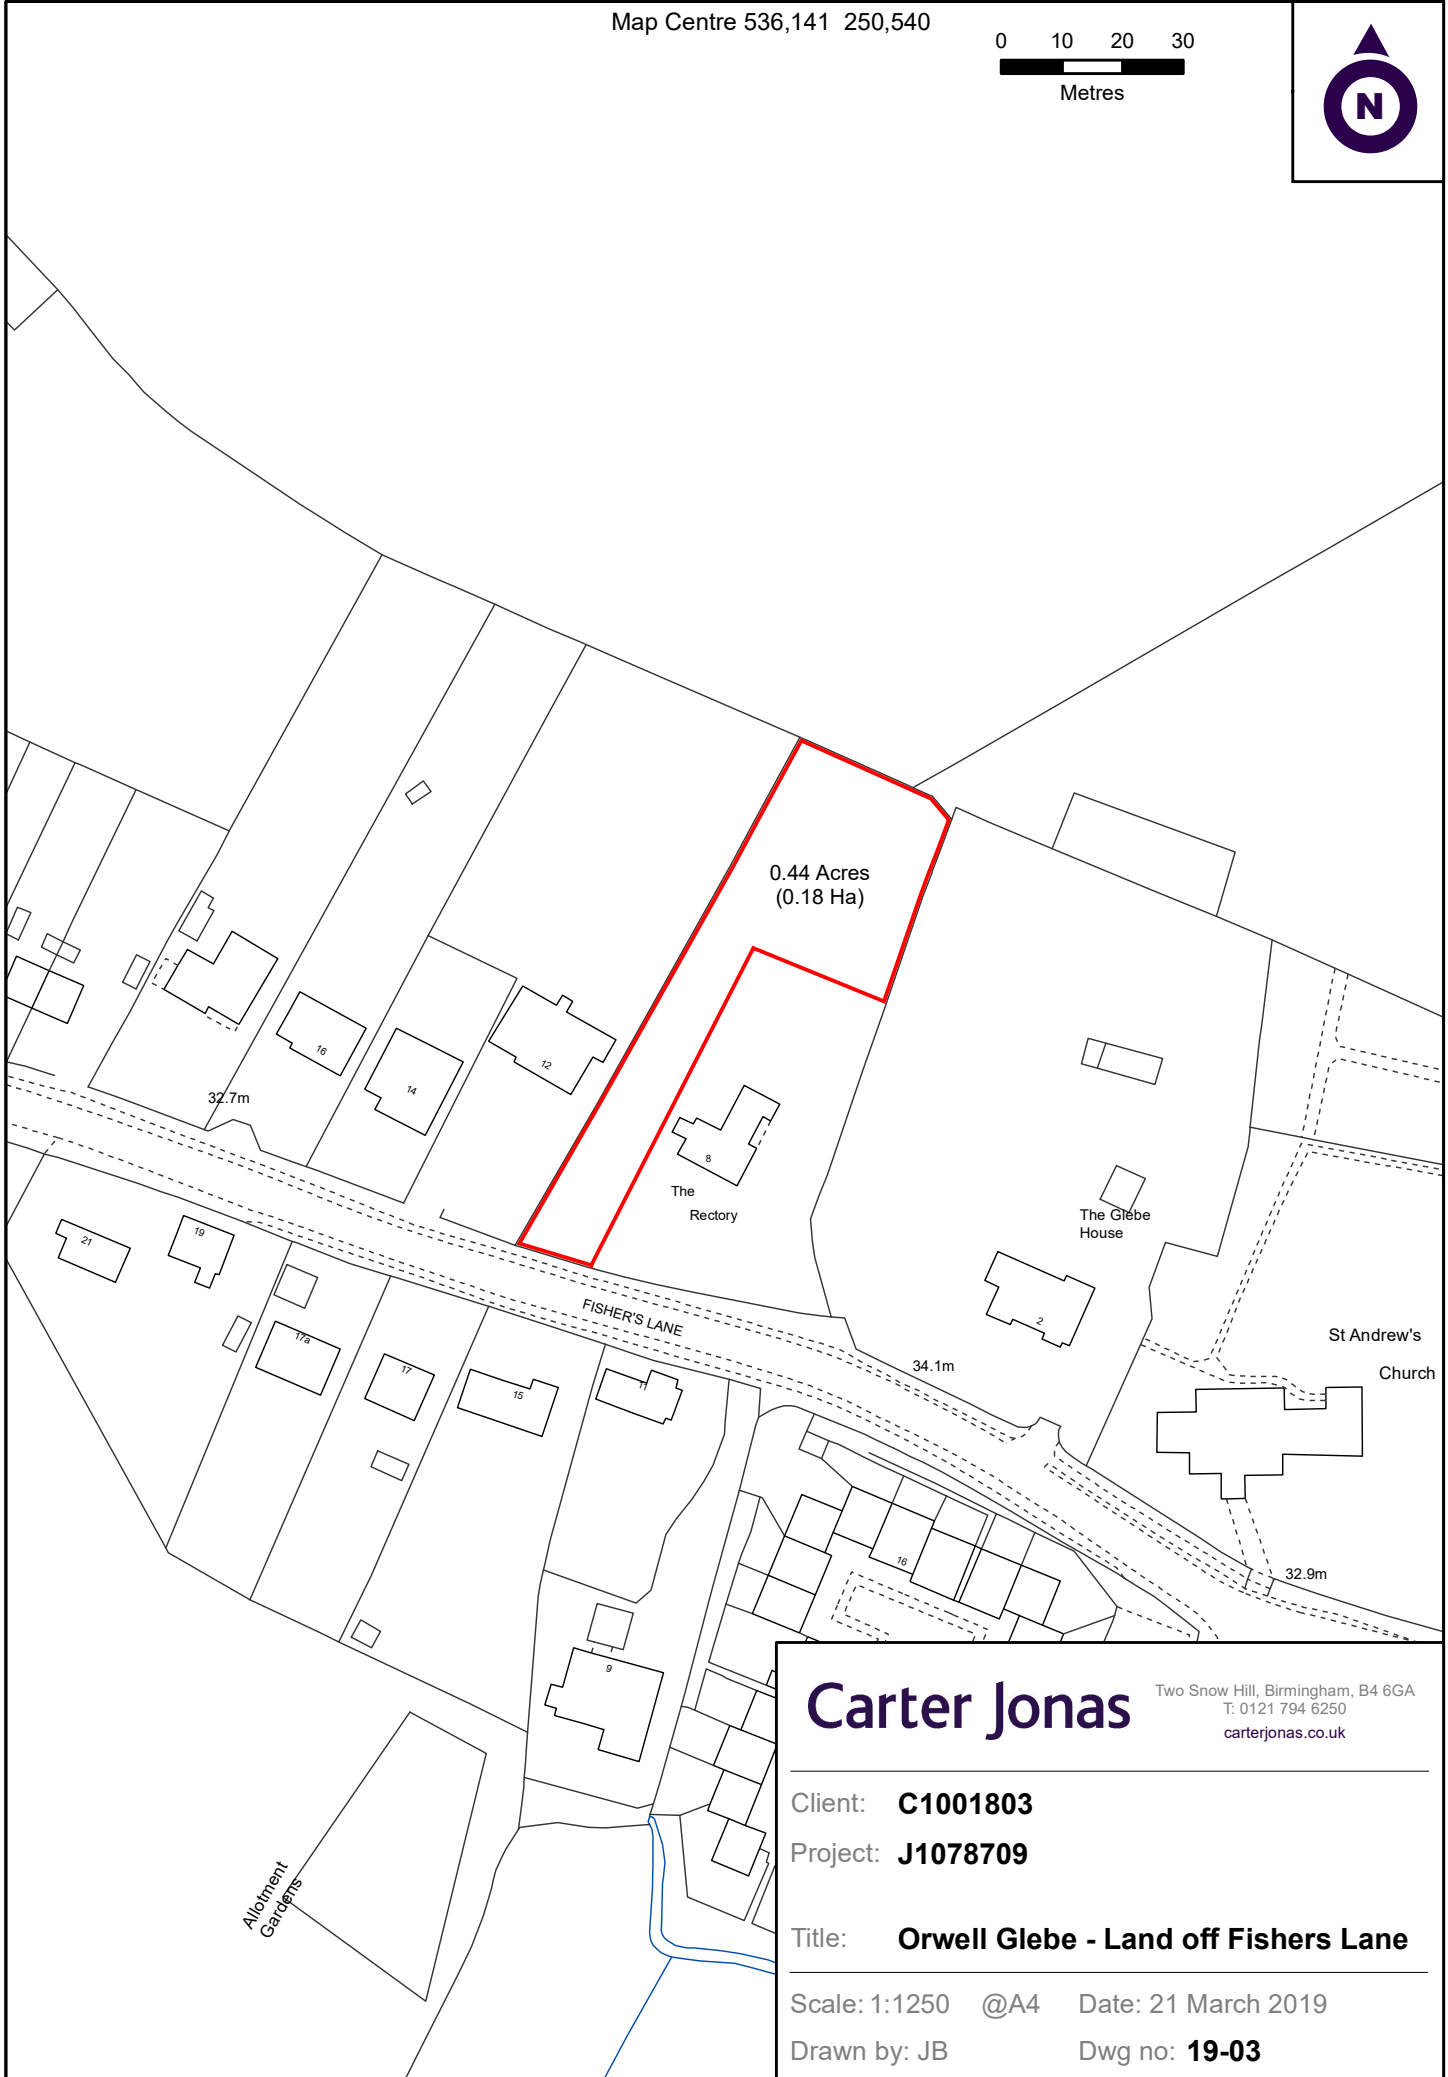


Map Centre 536,141 250,540

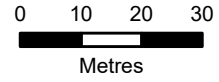

Carter Jonas

Two Snow Hill, Birmingham, B4 6GA
T: 0121 794 6250
carterjonas.co.uk

Client: **C1001803**

Project: **J1078709**

Title: **Orwell Glebe - Land off Fishers Lane**

Scale: 1:1250 @A4 Date: 21 March 2019

Drawn by: JB Dwg no: **19-03**