




Map Centre 549,288 265,363

0 0.025 0.05 0.075
km

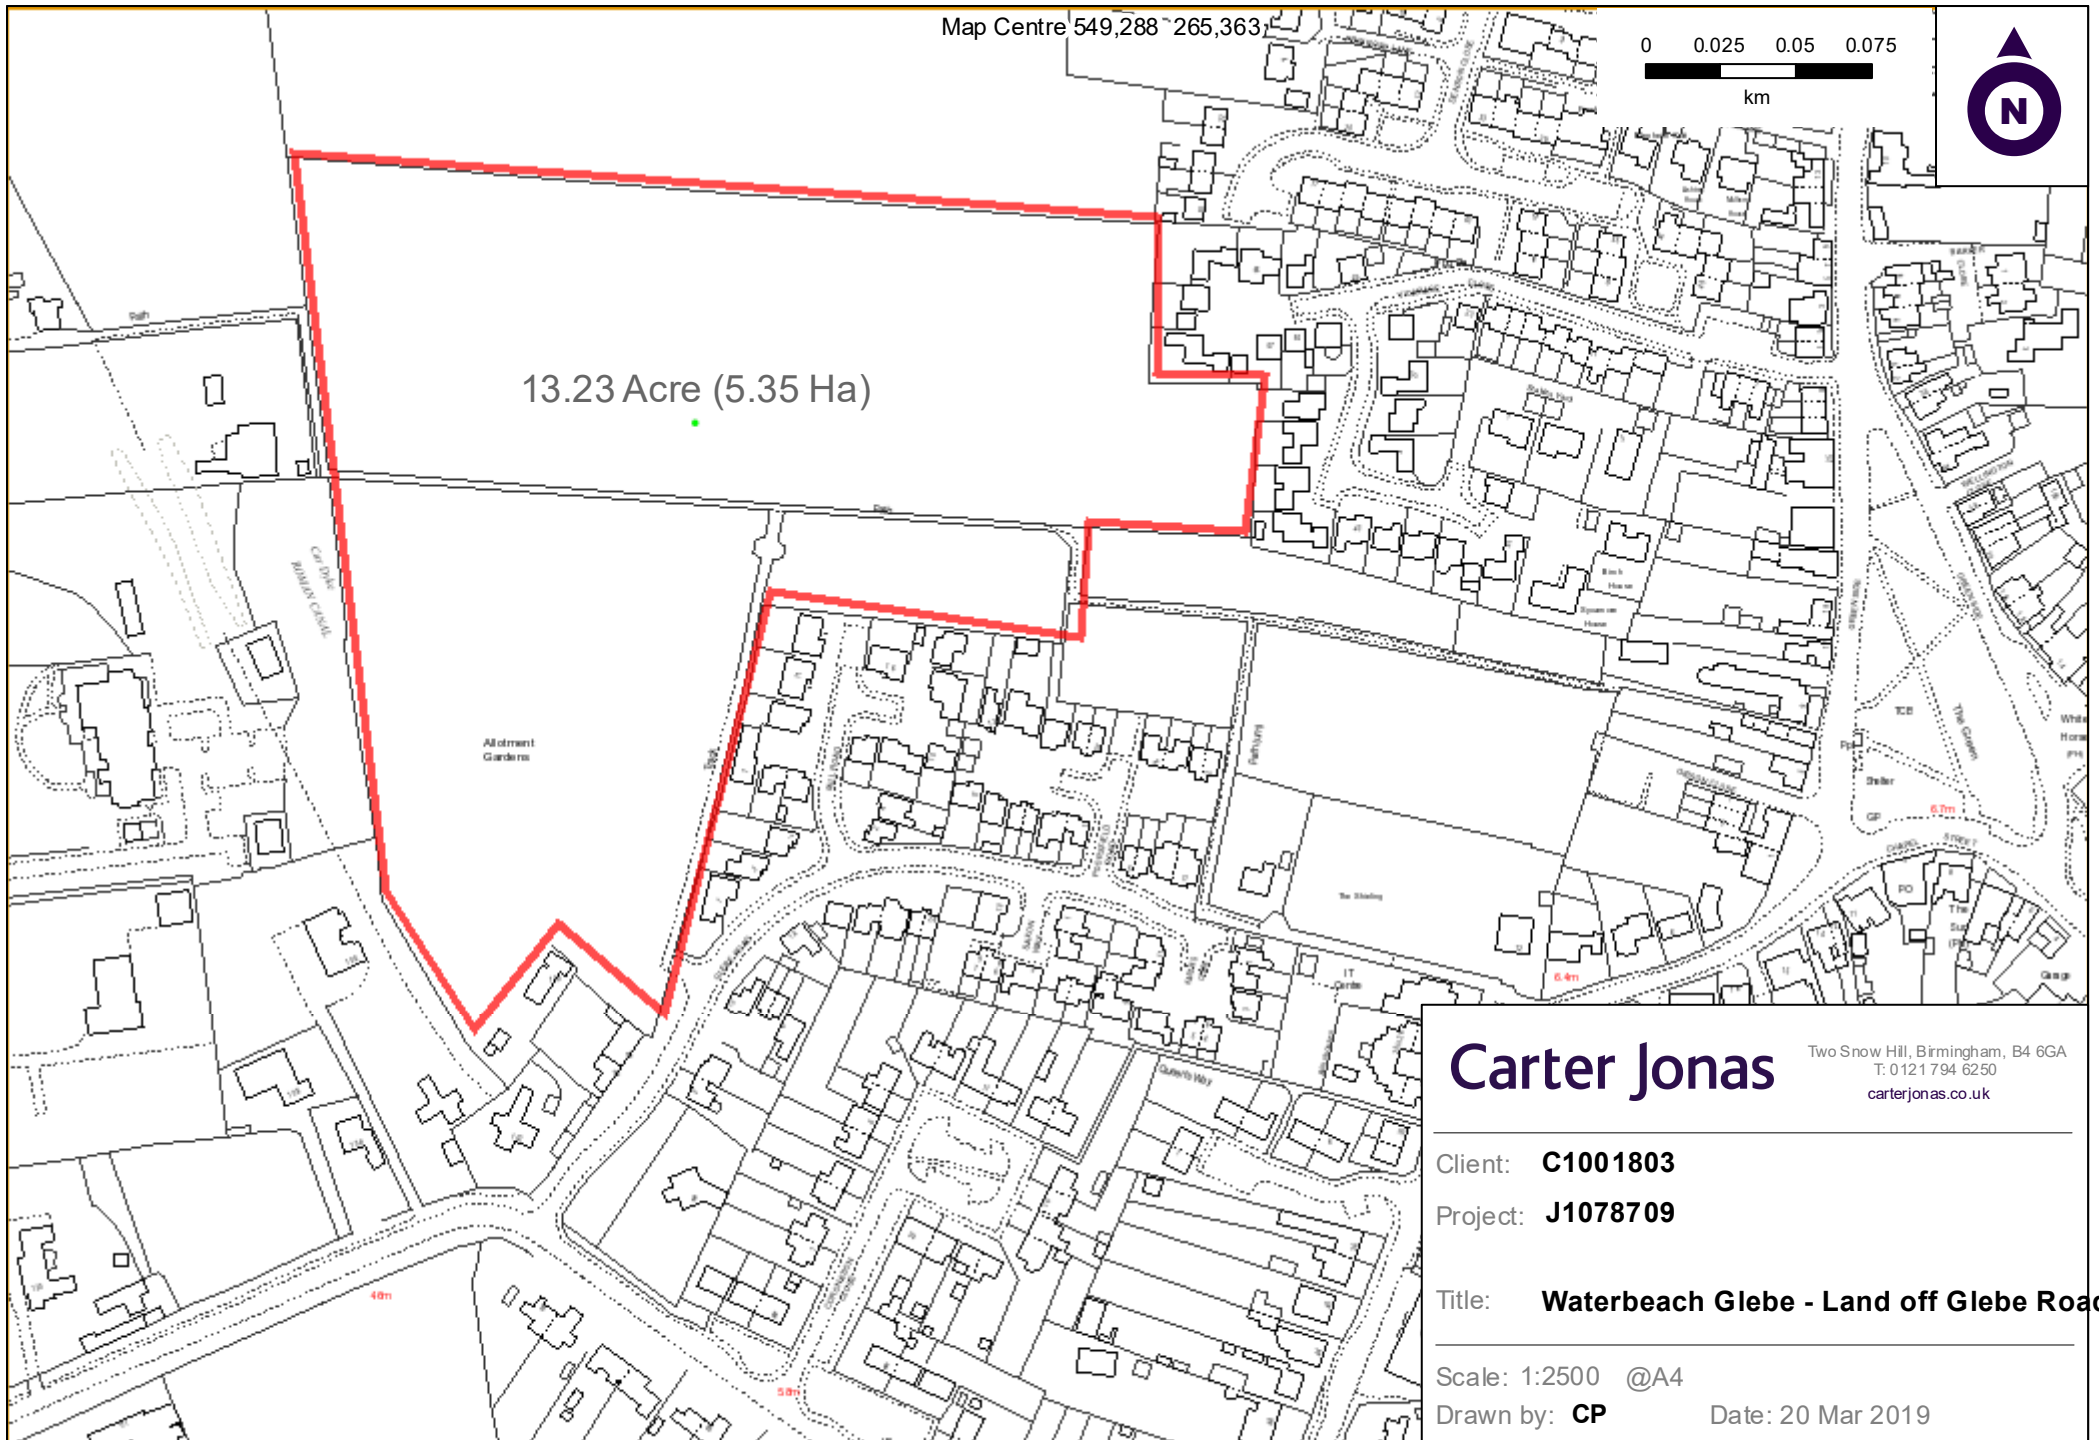

13.23 Acre (5.35 Ha)

Allotment
Gardens

Carter Jonas

Two Snow Hill, Birmingham, B4 6GA
T: 0121 794 6250
carterjonas.co.uk

Client: **C1001803**

Project: **J1078709**

Title: **Waterbeach Glebe - Land off Glebe Road**

Scale: 1:2500 @A4

Drawn by: **CP**

Date: 20 Mar 2019