


Map Centre 546,310 247,300

0 0.05 0.1 0.15  
km

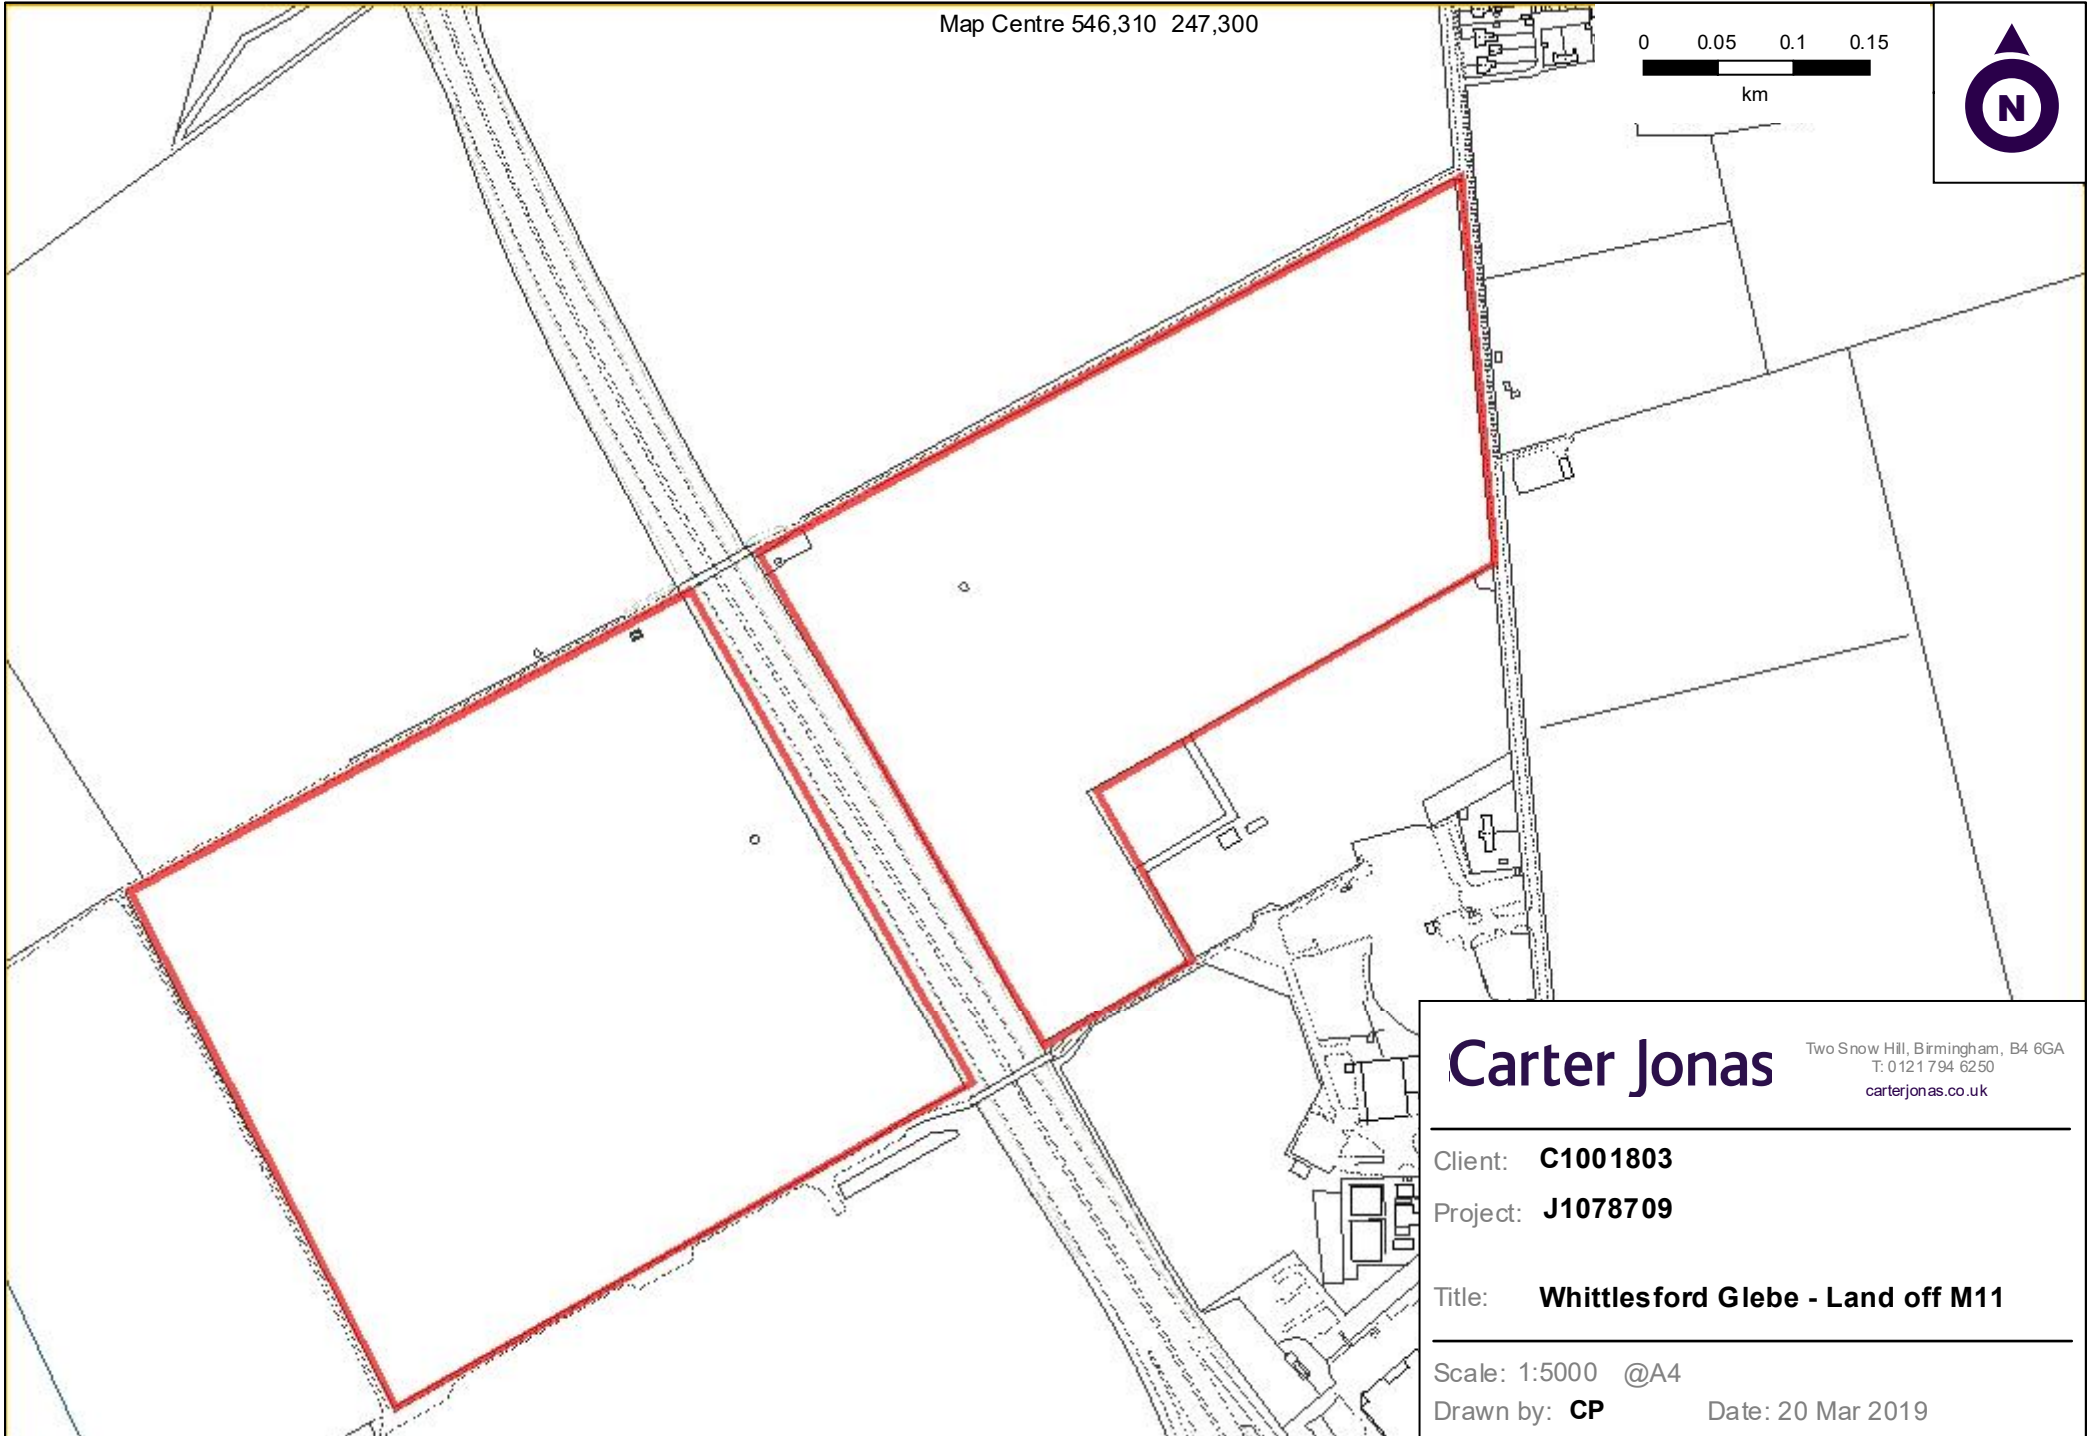

**Carter Jonas**

Two Snow Hill, Birmingham, B4 6GA  
T: 0121 794 6250  
carterjonas.co.uk

Client: **C1001803**

Project: **J1078709**

Title: **Whittlesford Glebe - Land off M11**

Scale: 1:5000 @A4

Drawn by: **CP**

Date: 20 Mar 2019