


HEALTH, SAFETY & ENVIRONMENTAL INFORMATION	
In addition to the hazards/risks normally associated with the types of work detailed on this drawing, also note the following:	
CONSTRUCTION	1 All dimensions to be verified on site by GENERAL CONTRACTOR prior to any work, setting out or shop drawings being prepared.
	2 Drawings not to be scaled. Work to figured dimensions only.
	3 © copyright SAUNDERS BOSTON LIMITED. All rights reserved. This drawing remains the property of SAUNDERS BOSTON LIMITED at all times and may not be reproduced or copied in whole or in part without their prior written consent.
MAINTENANCE/CLEANING	4 This drawing and related specifications are for use only in the stated location.
	5 This drawing is to be read in conjunction with all other Consultants drawings and specifications.
DECOMMISSION/DEMOLITION	6 Drainage has not been surveyed and any/all pipe locations and below ground drainage runs are indicative.
	7 It is assumed that all works will be carried out by a competent contractor who will be working, where appropriate, to an approved method statement.

Existing large vehicular access with vision splays onto highway

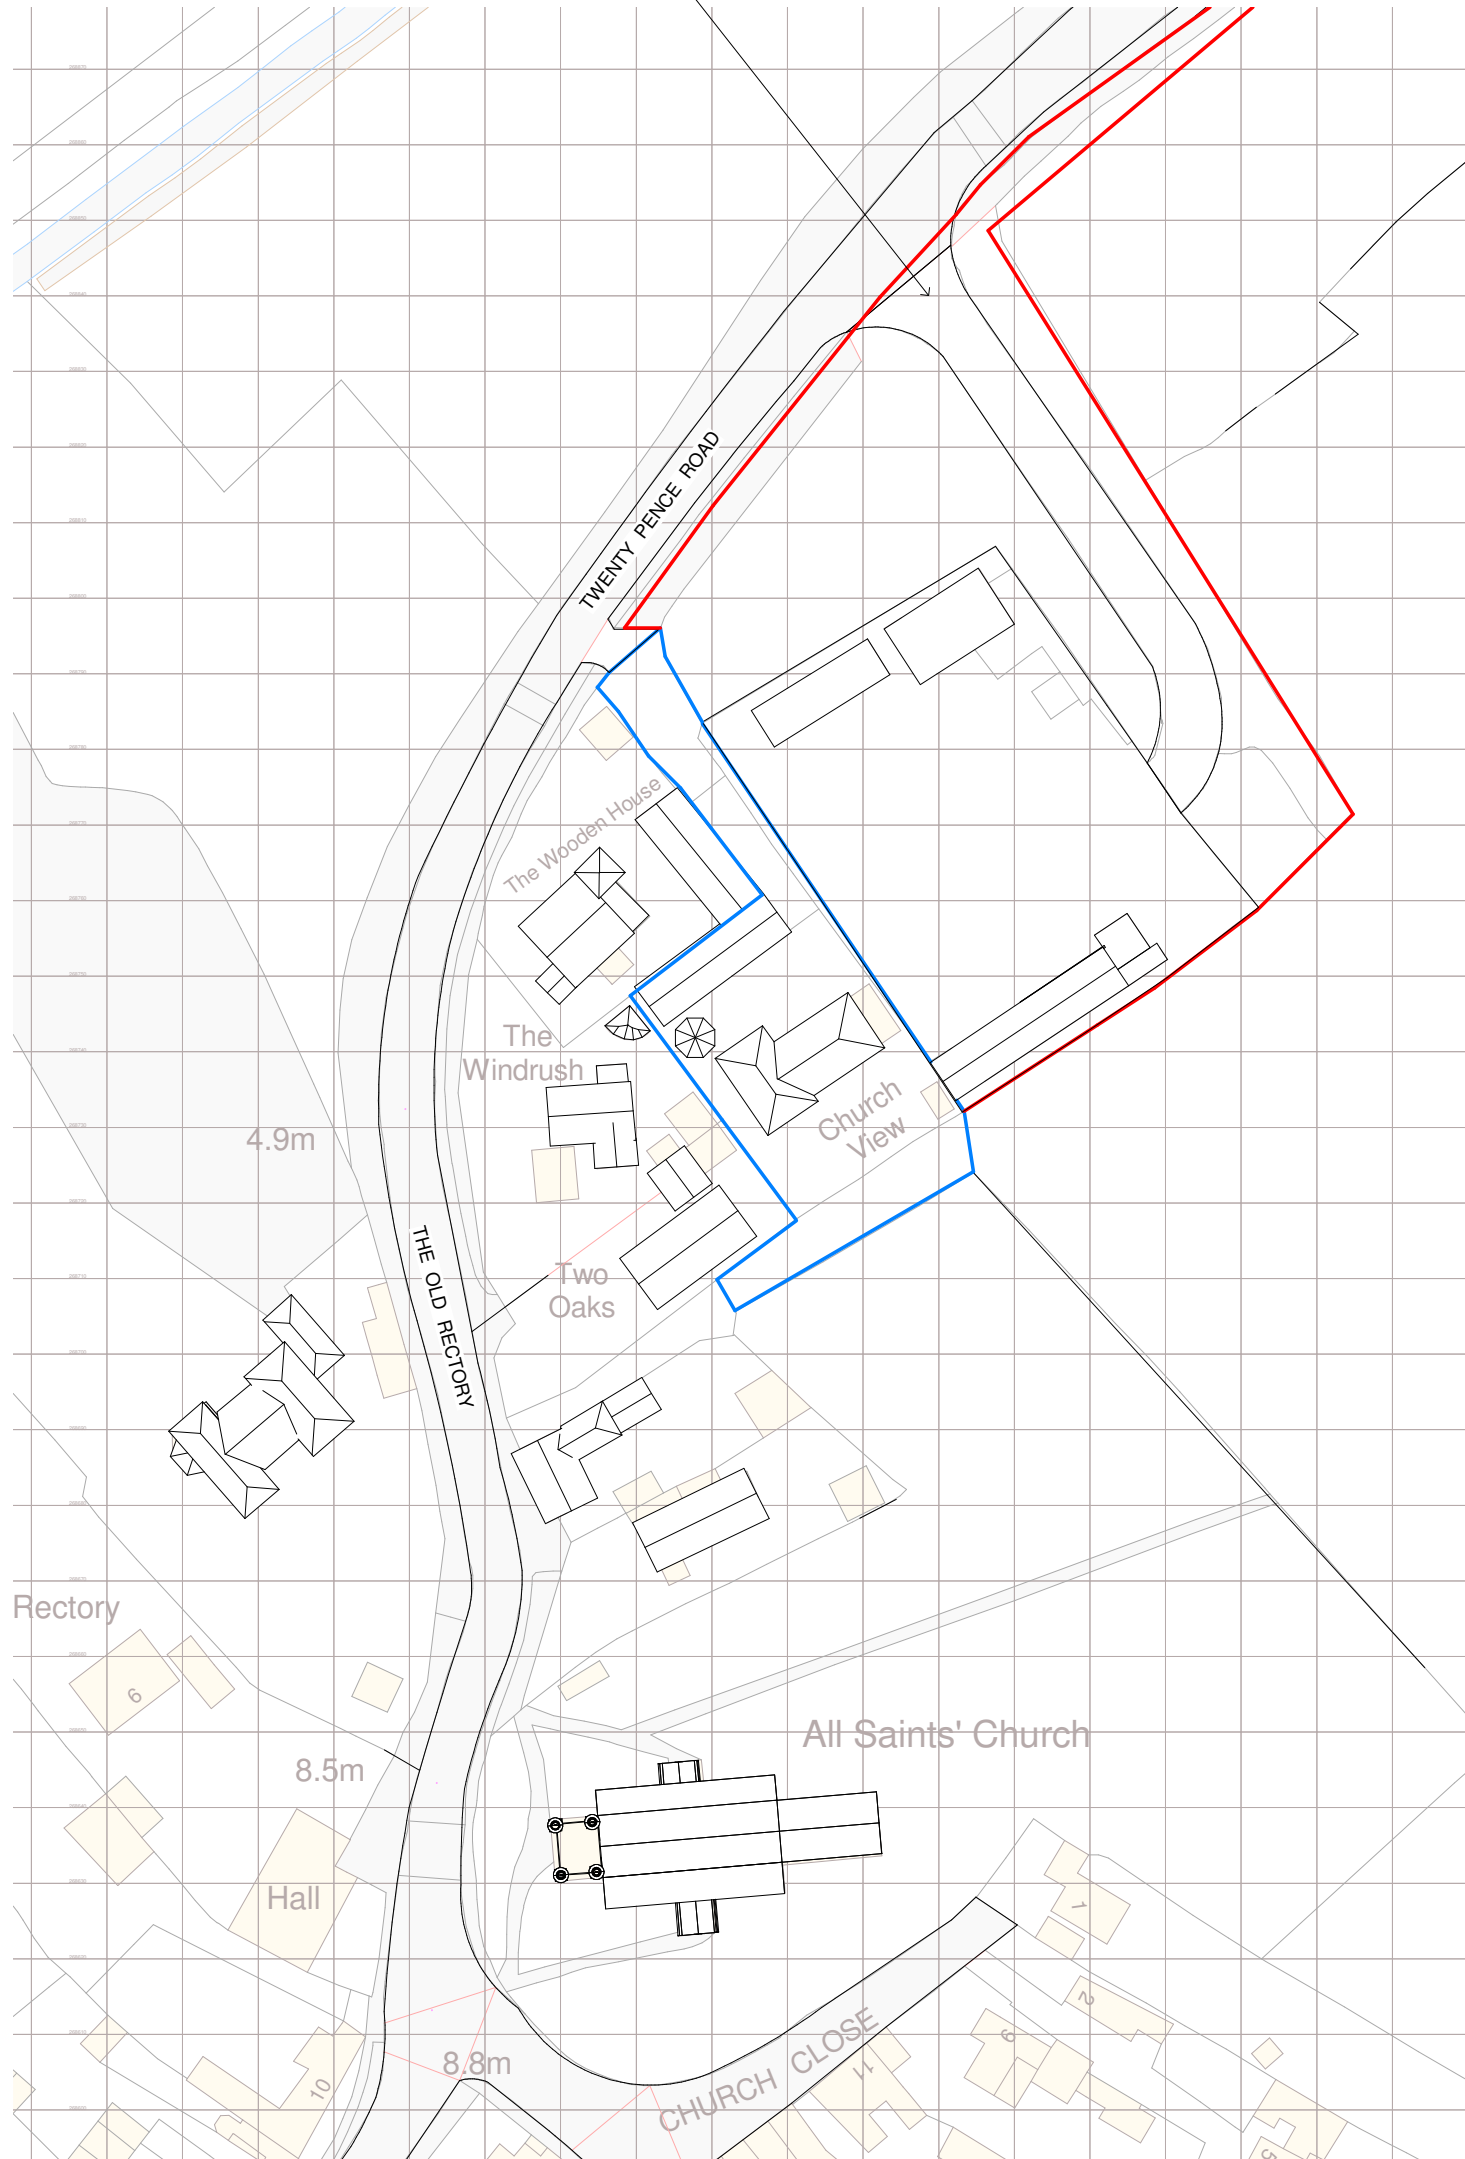

Scale 1:100
0 1 2 3 5m

— Site Boundary (area approx 0.56 Hectares)

— Land under same ownership

No.	Revision	Date	Clk.	Auth.

<p>Saunders Boston Architects</p> <p>Eastern Gate House, 119 Newmarket Road, Cambridge CB5 8HA T: 01223 367733 office@saundersboston.co.uk</p> <p>The Generator, The Gallery, King's Wharf The Quay, Exeter EX2 4AN T: 01392 346627 www.saundersboston.co.uk</p>	Client	VOLAND				
	Job	VOLAND OHD				
	Drawing	Location Plan				
	Scale	1 : 500 @A1				
	Revision					
SBA Project Code	Drawn	Author	Date	02/21/19		
1713	Checked	Checker	Submittal Code			
project	originator	zone	level	type	role	number
1713	-SBA-X	-X	-X	-A-LP01		