



Copyright Pegasus Planning Group Ltd. Crown copyright. All rights reserved. Ordnance Survey Copyright License number 100042093. Pegasus License number 10000449. EmapSite License number 100031472. Standard OS licence rights conditions apply. Pegasus accepts no liability for any use of this document other than for its original purpose, or by the original client, or following Pegasus express agreement to such use. T 01285 44717 www.pegasuspg.co.uk

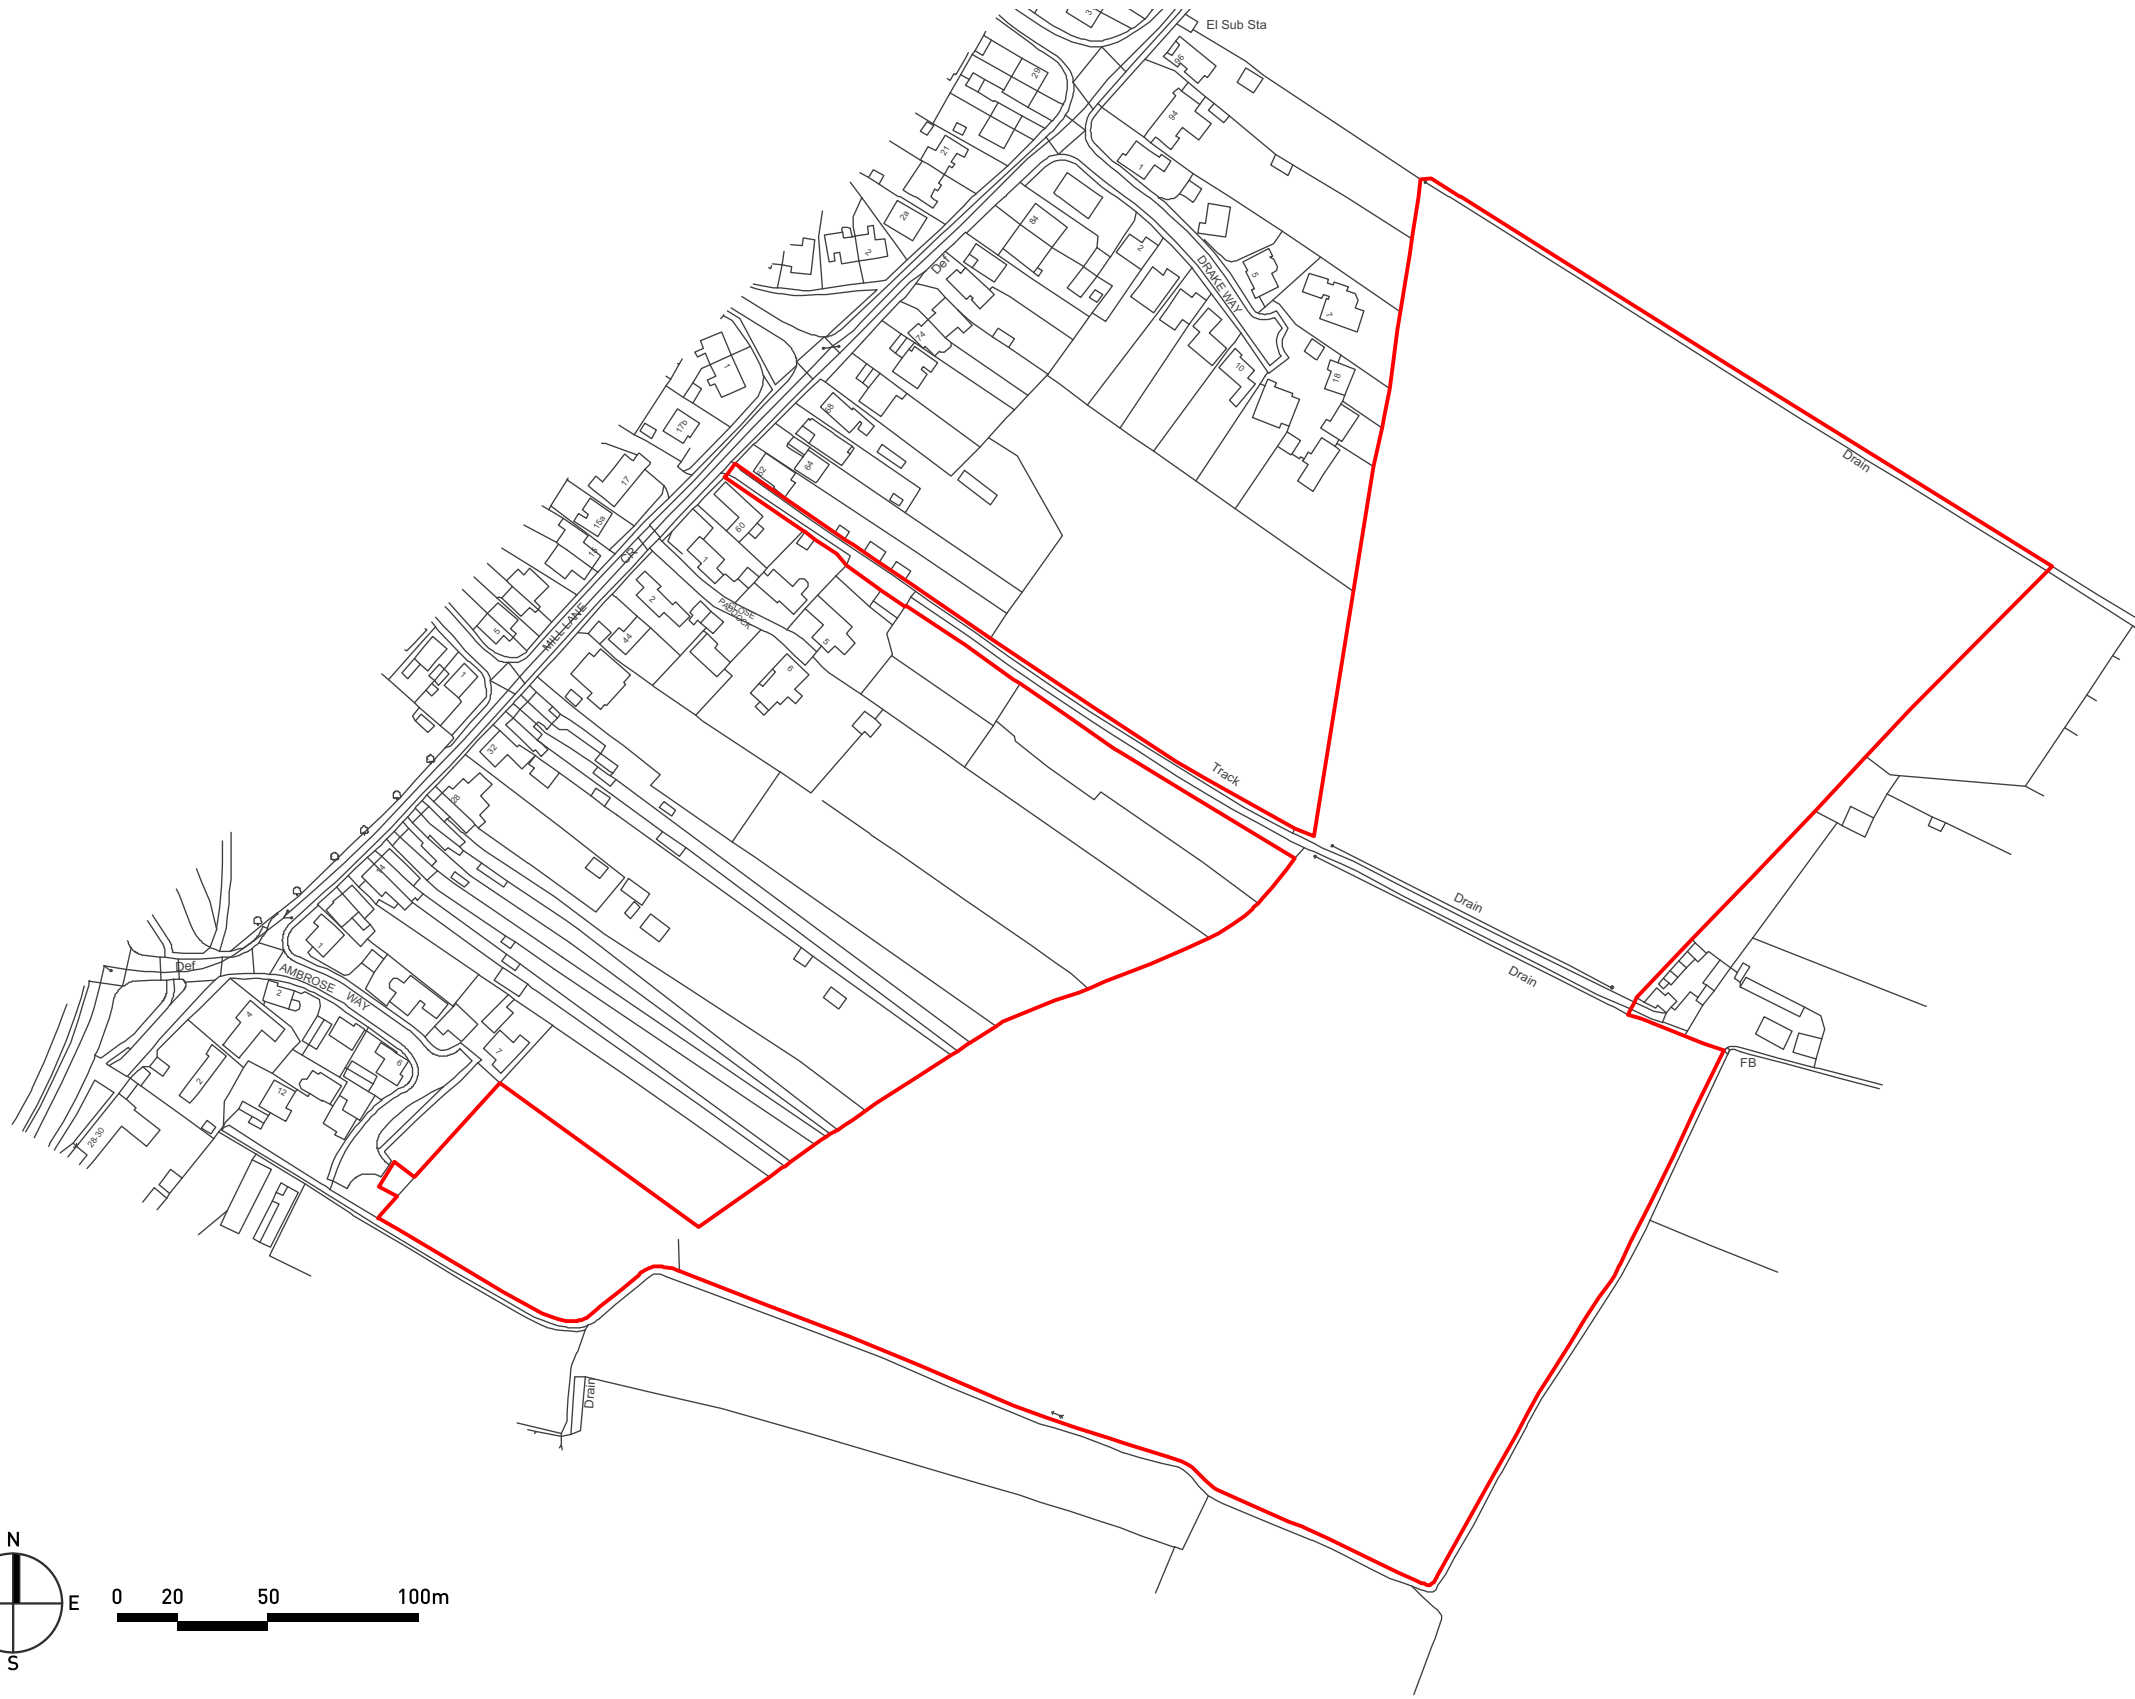

# AMBROSE WAY, IMPINGTON - SITE LOCATION PLAN

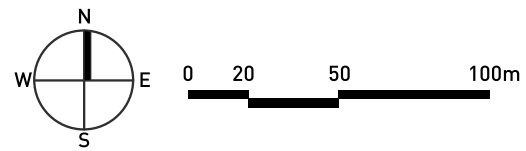